

FIRST FLOOR ROUGH OPENINGS
WINDOWS

MARK	ROW	ROHT	NOTE
A			
B			
C			
D			
E			
F			

FIRST FLOOR DOORS / S/D'S ROUGH OPENINGS

MARK	RO N	ROHT	NOTE
1			
2			
BERTIE HEINER · 17 MILK LANE, ESSEX, CT.

SCALE: 1/4" = 1'-0" APPROVED BY:

DATE: 12/21/2020

FIRST FLOOR PLAN

DRAWING NUMBER 1

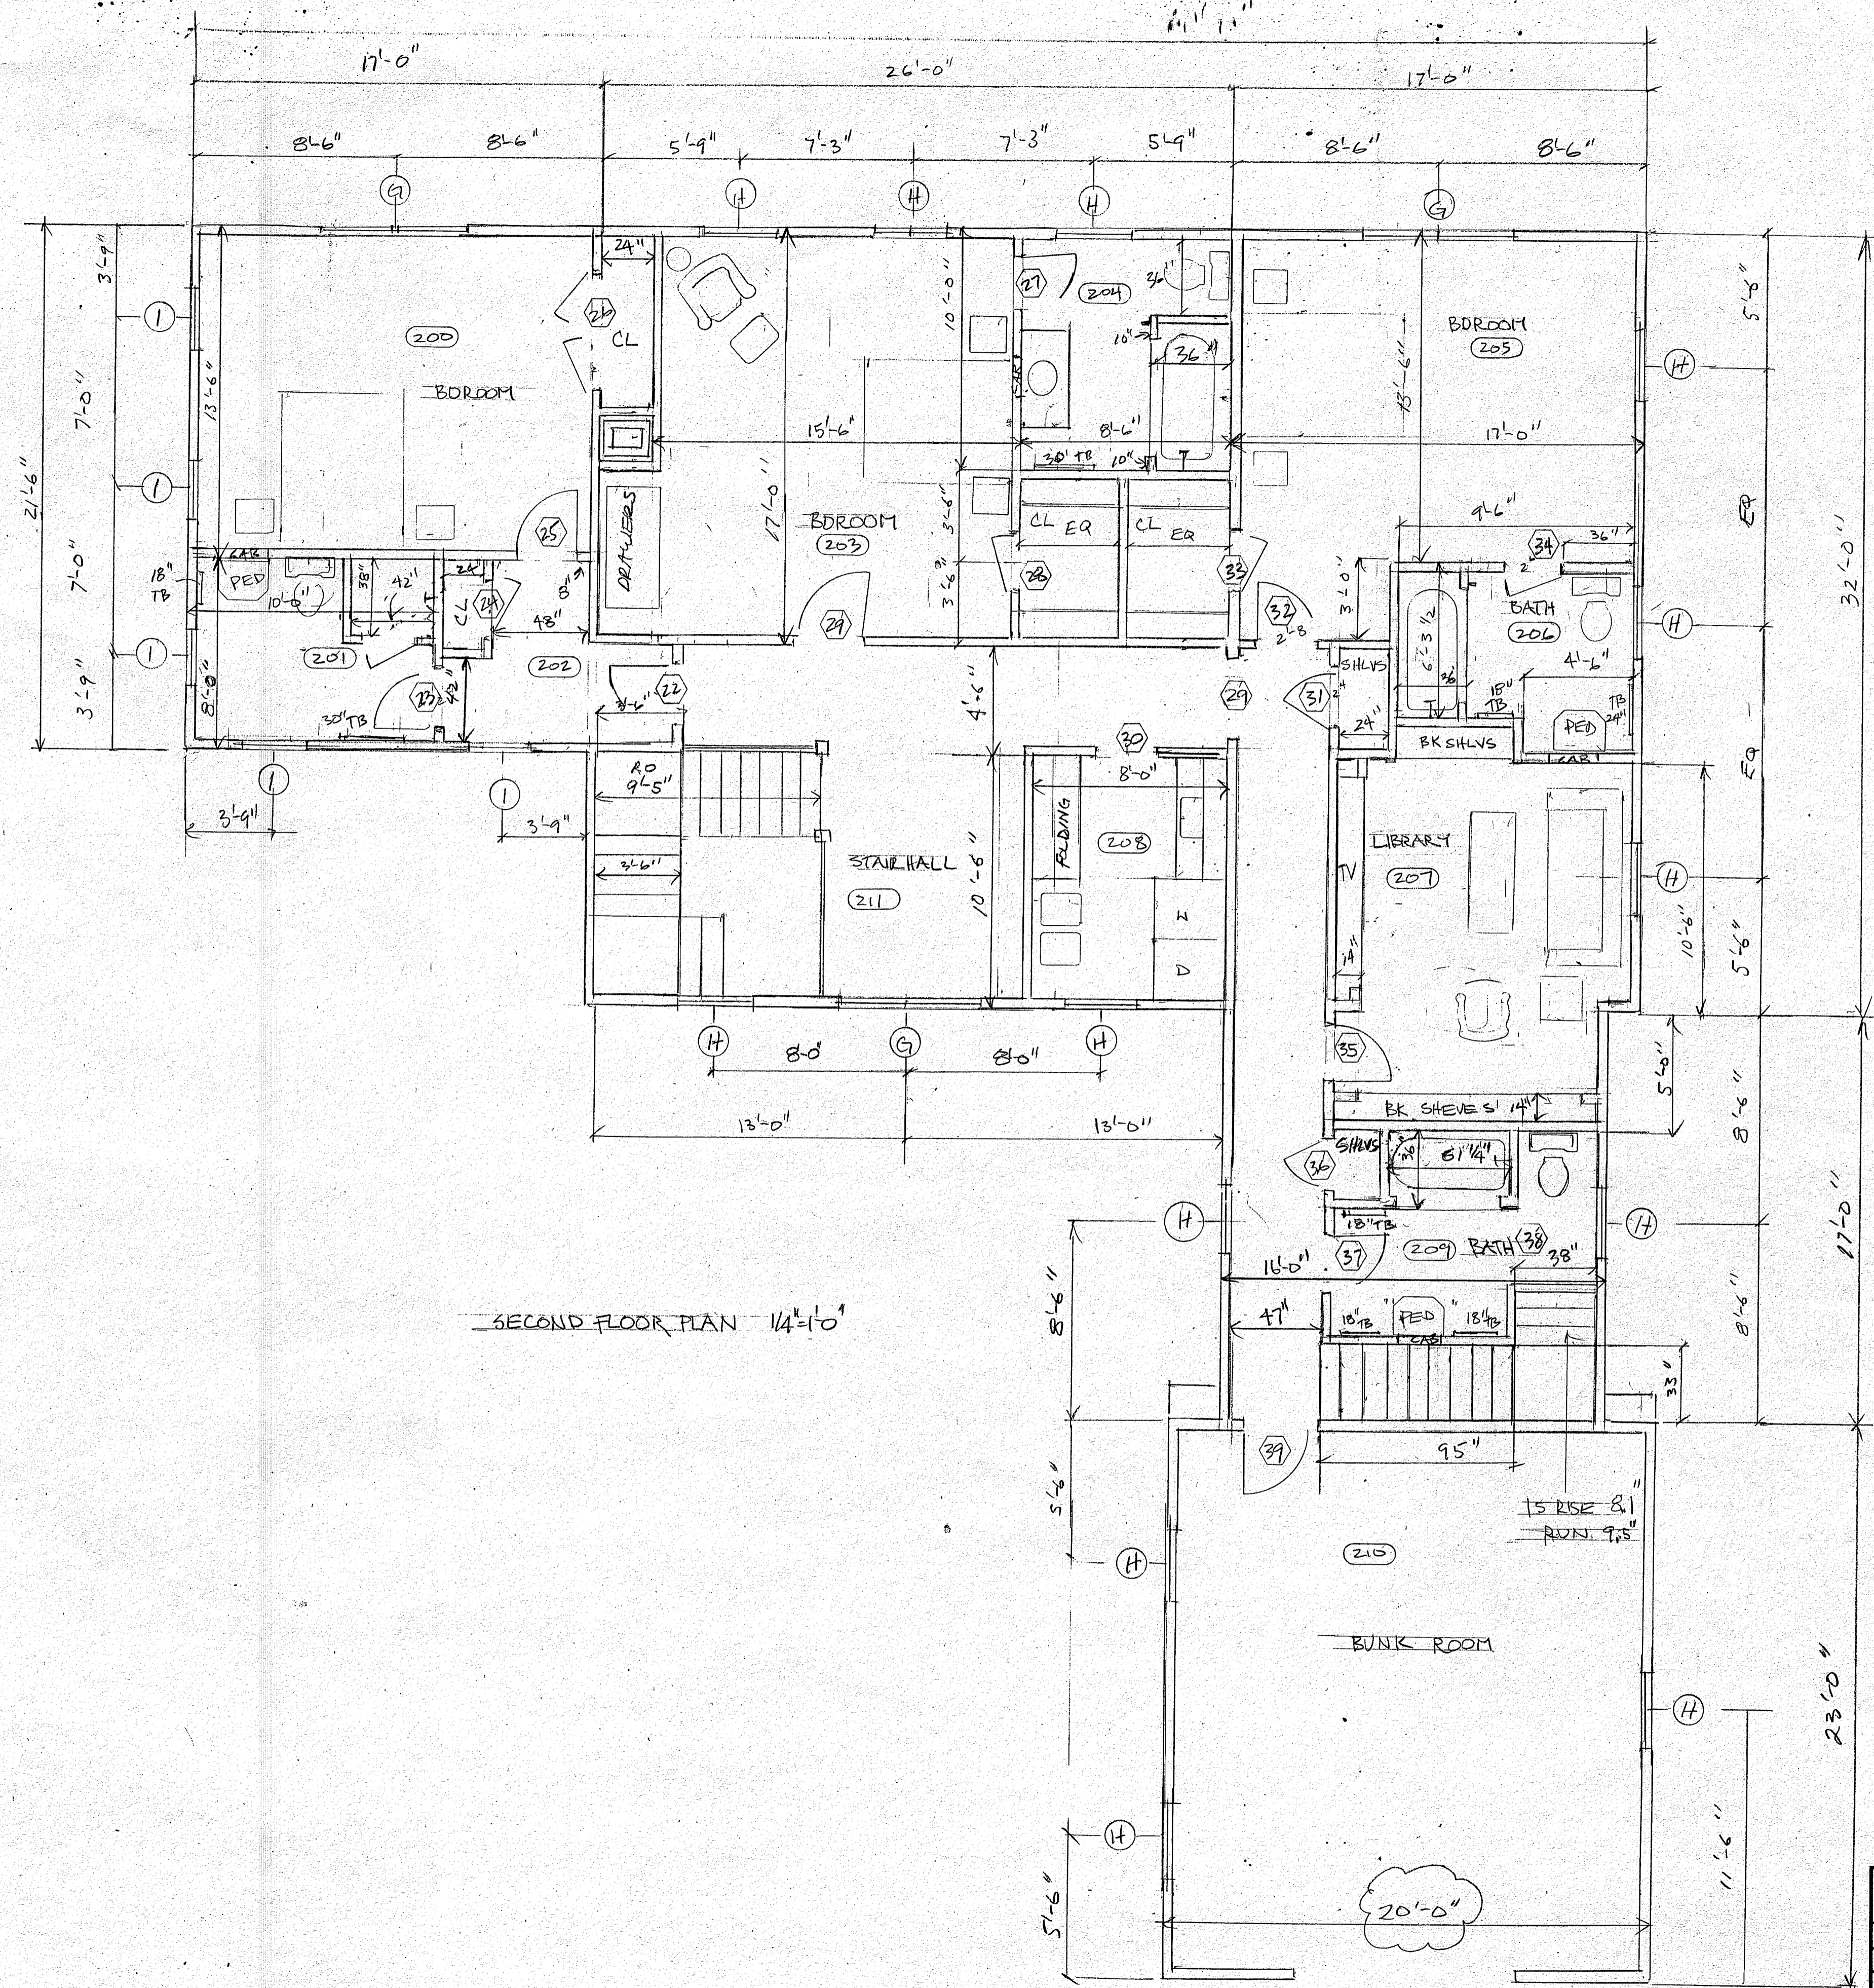

SECOND FLOOR PLAN 1/4"=1'-0"

RO SECOND FLOOR WINDOWS

MARK	RO W	RO HT	NOTE
G			
H			
I			

RO SECOND FLOOR DOORS AND CASED OPENINGS


MARK	RO W	RO HT	NOTE
22			
23			
24			
25			
26			
27			
28			
29			
30			
31			
32			
33			
34			
35			
36			
37			
38			
39			

BERTIE HEINER P HALL LANE ESSEX
 SCALE: 1/4"=1'-0" APPROVED BY: _____ DRAWN BY: _____
 DATE: 12/21/2020 REVISIONS: _____
 SECOND FLOOR PLAN
 DRAWING NUMBER: _____


092954




FRONT ELEV LOOKING EAST

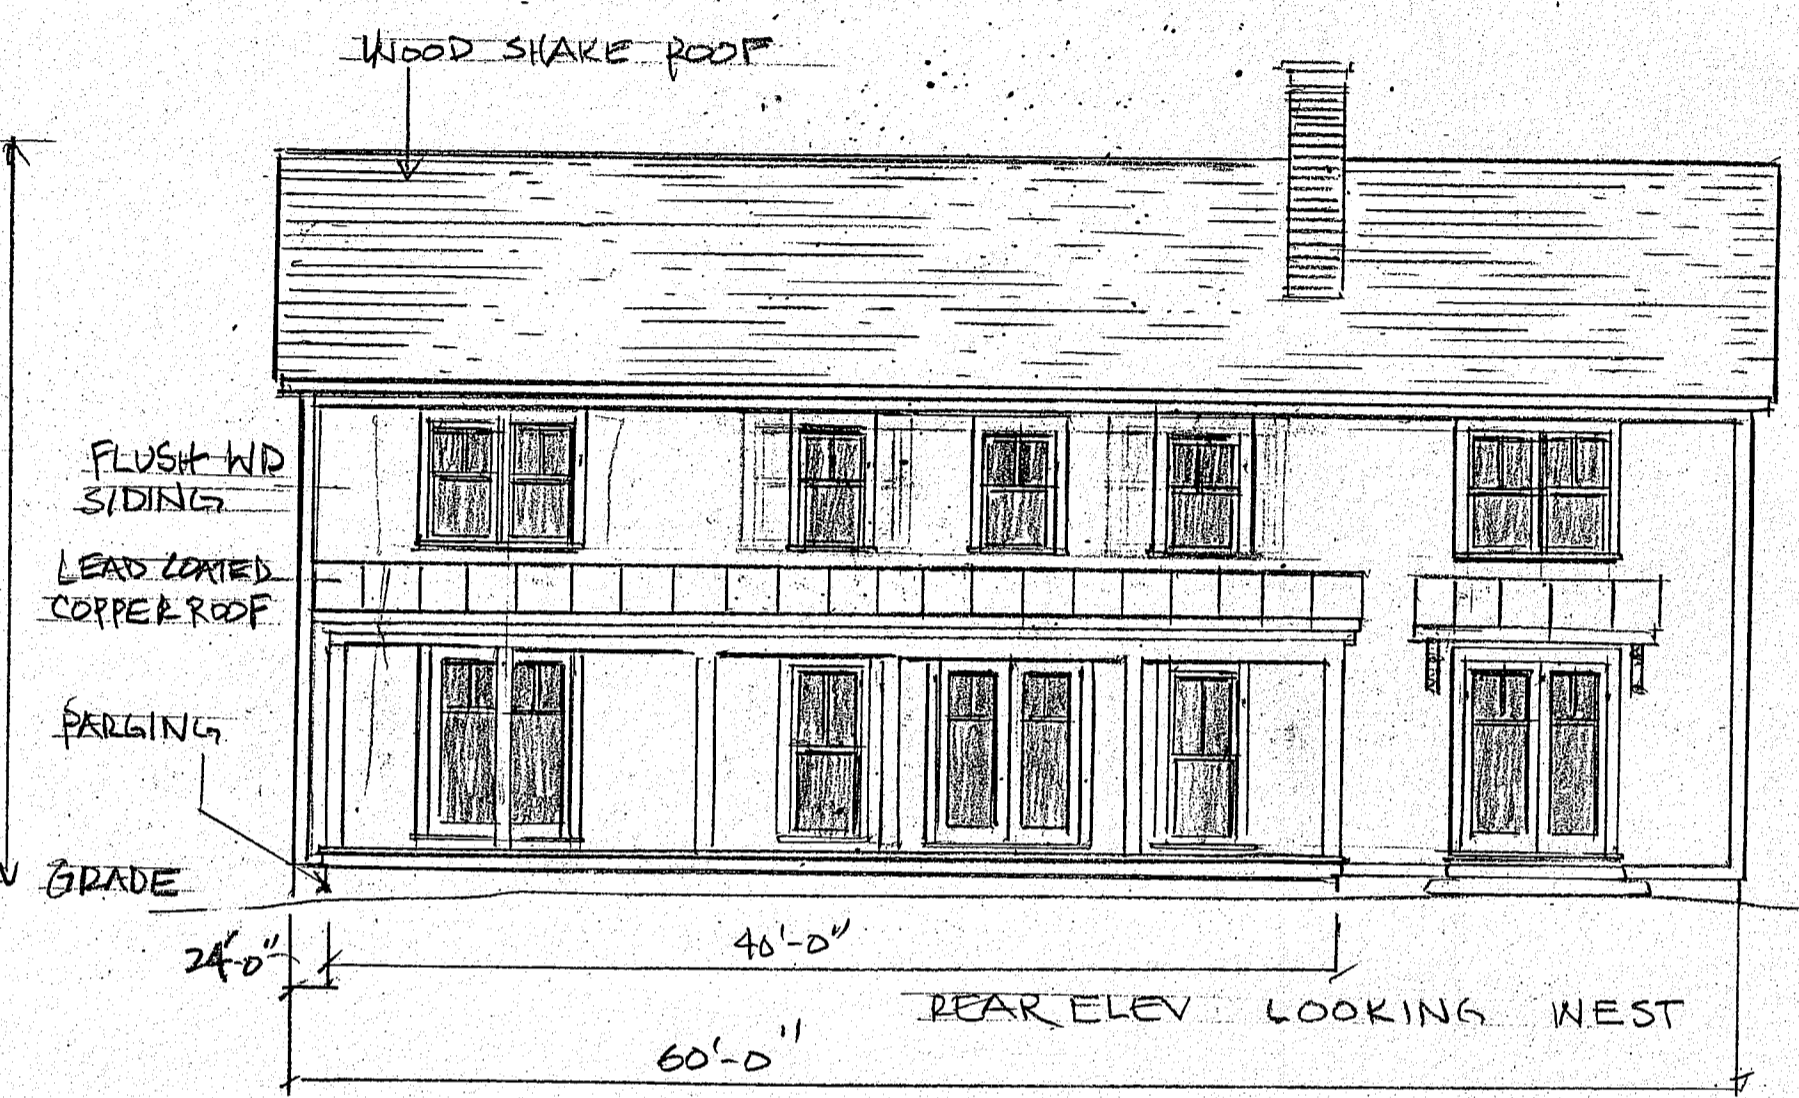

REAR ELEV LOOKING WEST

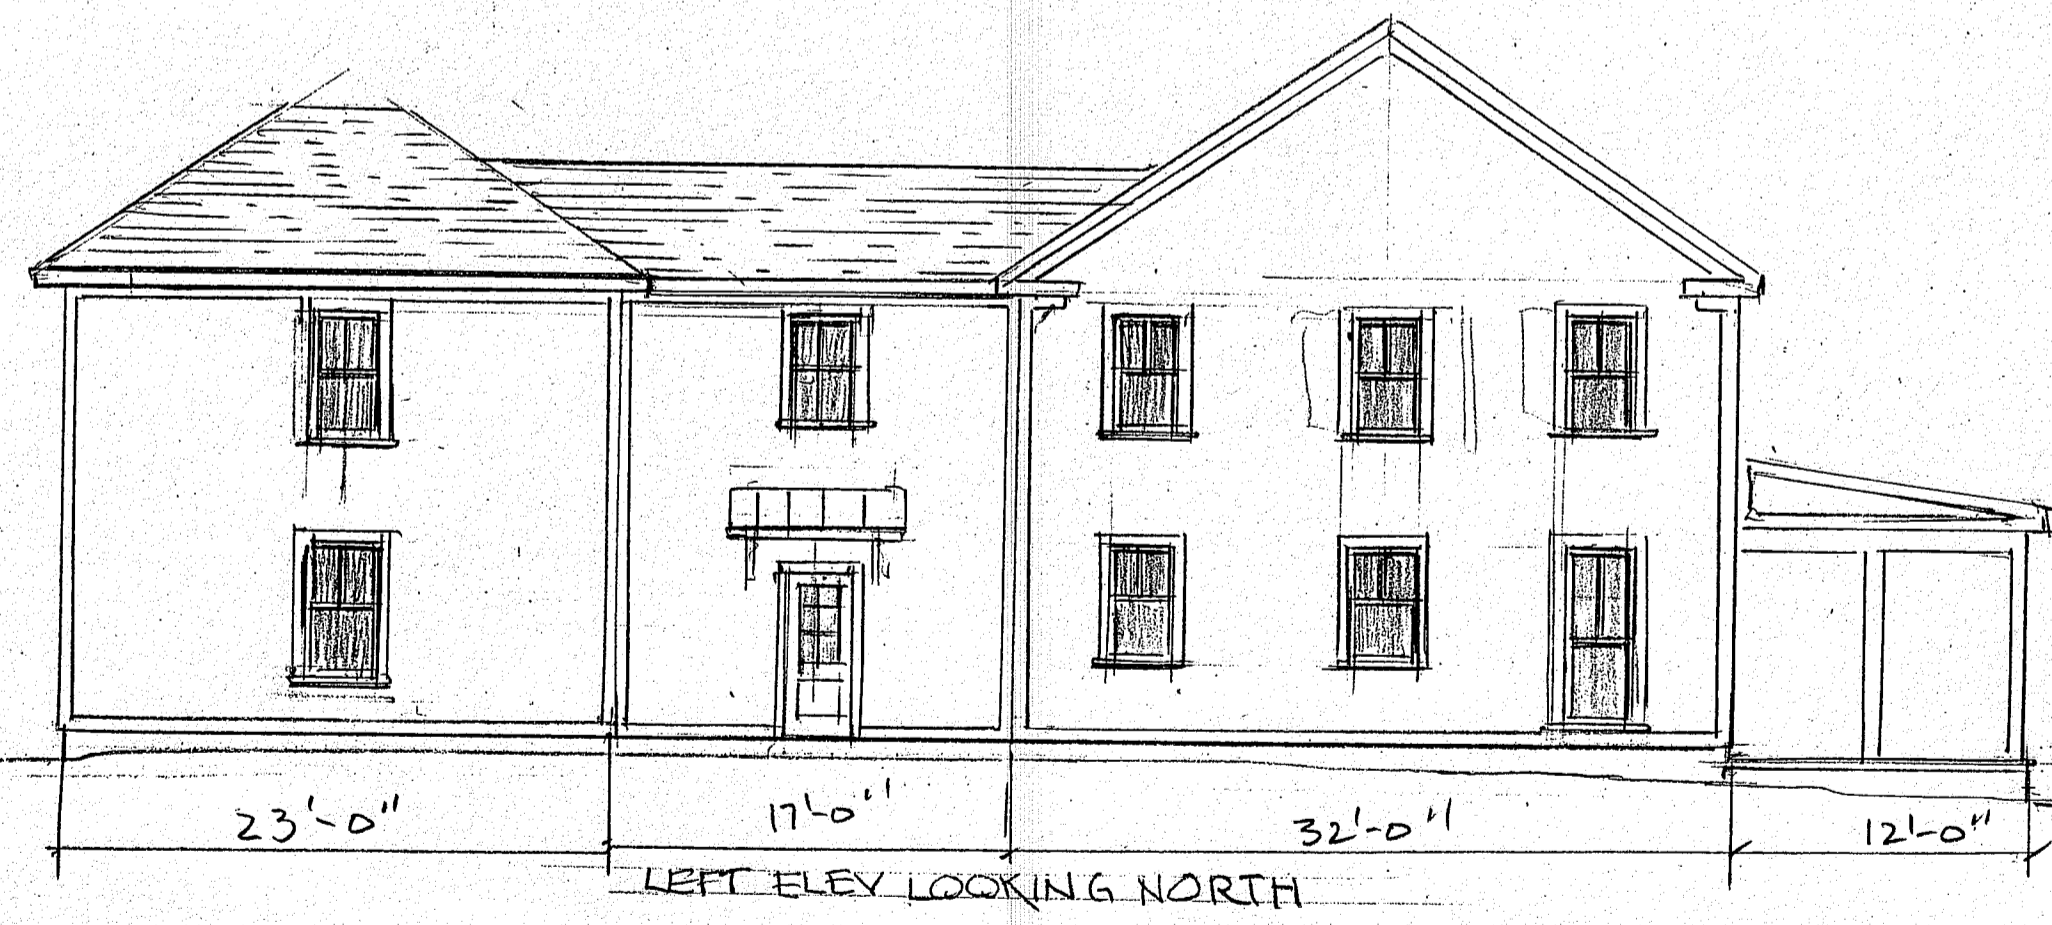

LEFT ELEV LOOKING NORTH

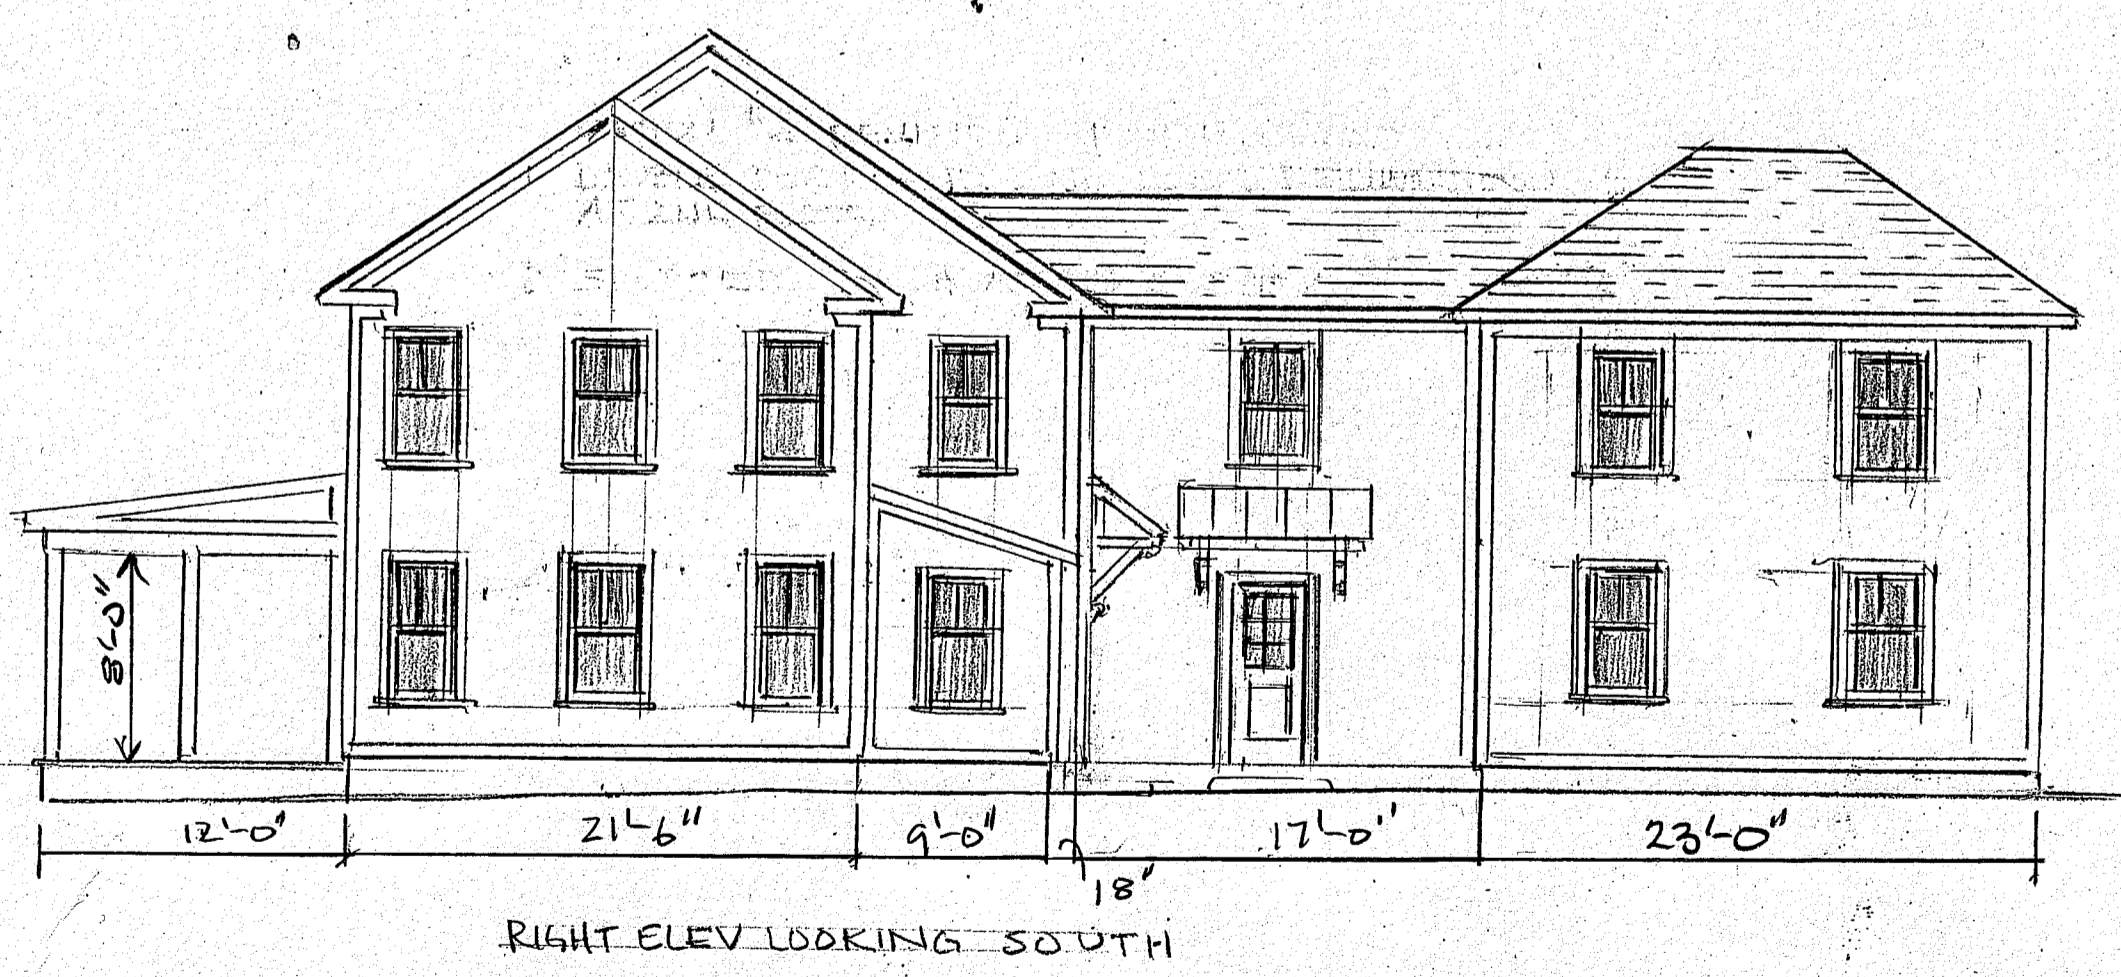

RIGHT ELEV LOOKING SOUTH

ELEVATIONS 1/8"=1'-0" DEC 21 2020

17 MARK LANE ESSEX BERTIE HEINER		REV 05/1/20
SCALE 1/8"=1'-0"		DATE 11/15/19
DEC 21/2020		BY
ELEVATIONS		
		SHEET 3