

N/F
ELAINE BOYLE WHITE

LAND OF
ROBERT O. & THERESE M. DRYFOOS
AREA = 44,496 ± SQ. FT.

DRYFOOS RESIDENCE

FOXBORO RD.
ESSEX, CT

POA Point One Architects
101 Shore Road
Old Lyme, CT 06371
860.454.7707
www.pointonearchitects.com

100' WETLANDS
& WATERCOURSE REVIEW AREA
100' CAN REVIEW AREA

REVISION

© The designs, ideas, and concepts contained within this drawing are protected under copyright law as the exclusive property of Point One Architects + Planners.

ISSUED FOR:
PRICING

DRAWING NAME:
ARCHITECTURAL
SITE PLAN

PHASE:
CONSTRUCTION

JOB #: 734 - DRYFOOS

FILE NAME:


DRAWN BY: GPE DATE: 09/04/2020
CHECKED BY: SWF SCALE: As Noted

STAMP:
SHEET:
AS1.0

H1 SITE PLAN
Scale 1/8" = 1'-0"

NOTE: REFER TO SURVEY BY
GATES FOR SITE INFORMATION

8'x20' inground
post installed
Sept. 2020.
-LMF 9/18/2020.

 

DRYFOOS RESIDENCE

FOXBORO RD.
ESSEX, CT

POA Point One Architects
101 Shore Road
Old Lyme, CT 06371
860.454.7707
www.pointonearchitects.com

REVISION

© The designs, ideas, and concepts contained within this drawing are protected under copyright law as the exclusive property of Point One Architects + Planners.

ISSUED FOR:
PRICING

DRAWING NAME:
PROPOSED STORAGE, DECK PLAN AND BUILDING ELEVATIONS

PHASE:
CONSTRUCTION

JOB #: 734 - DRYFOOS






FILE NAME:

DRAWN BY: GPE DATE: 09/04/2020

CHECKED BY: SWF SCALE: As Noted


STAMP: SHEET:

A1.0

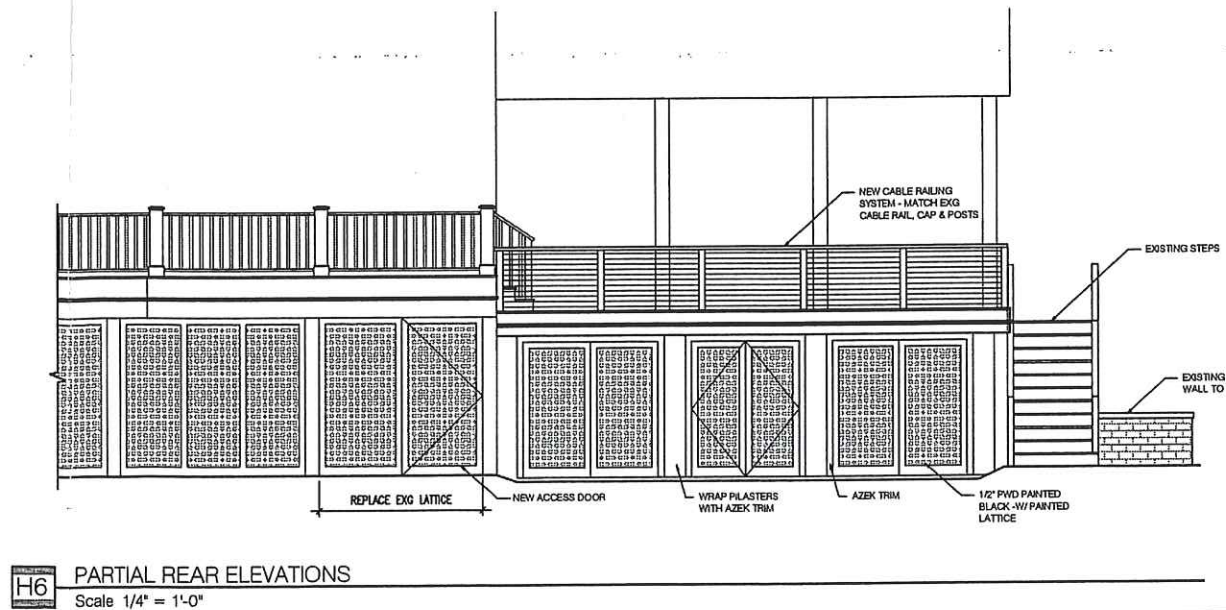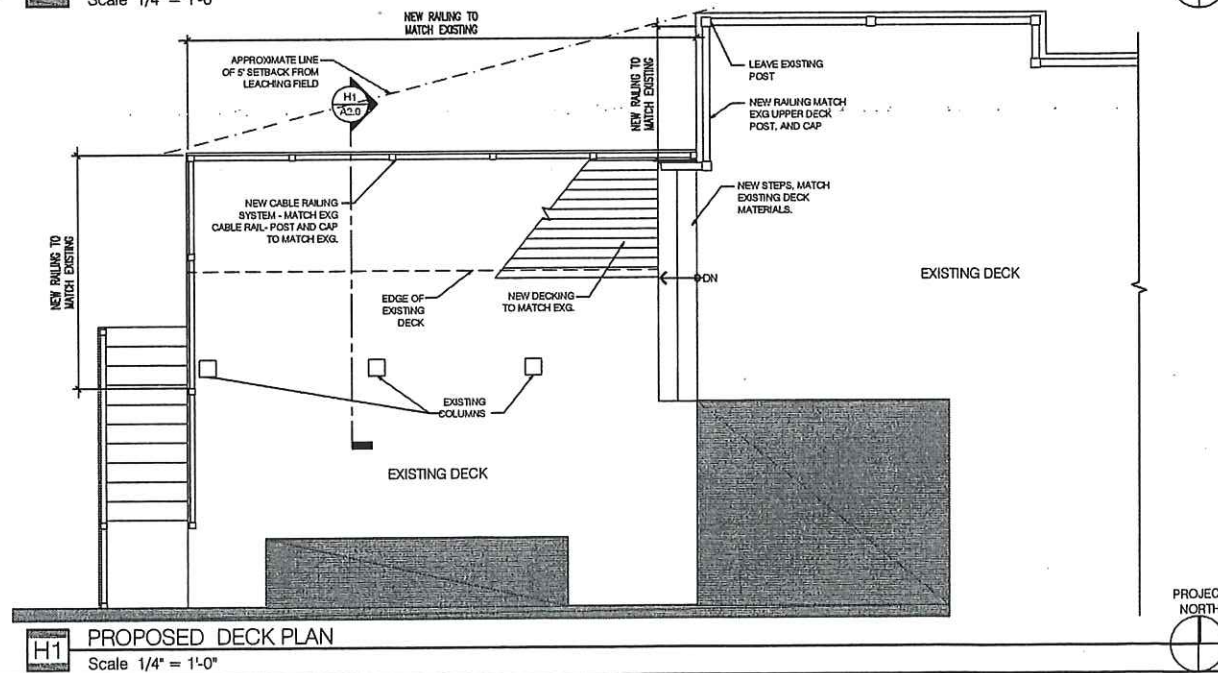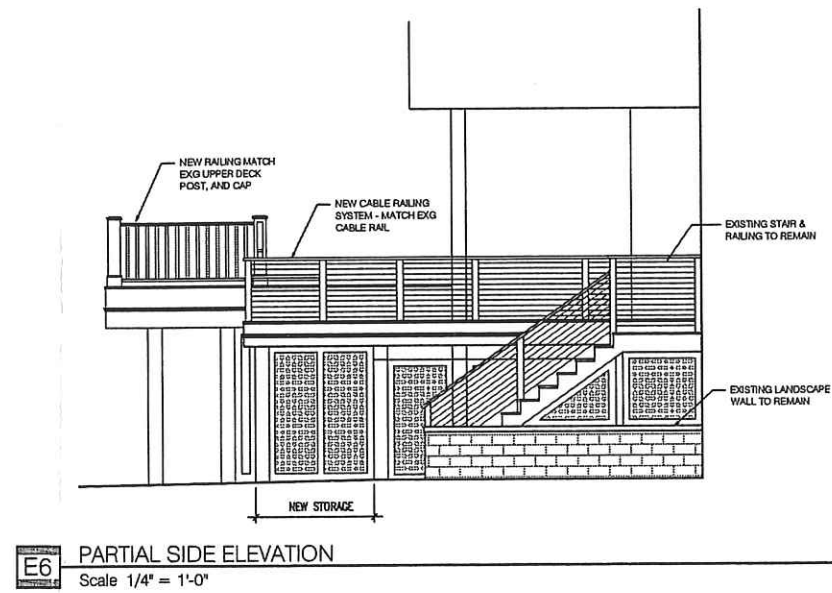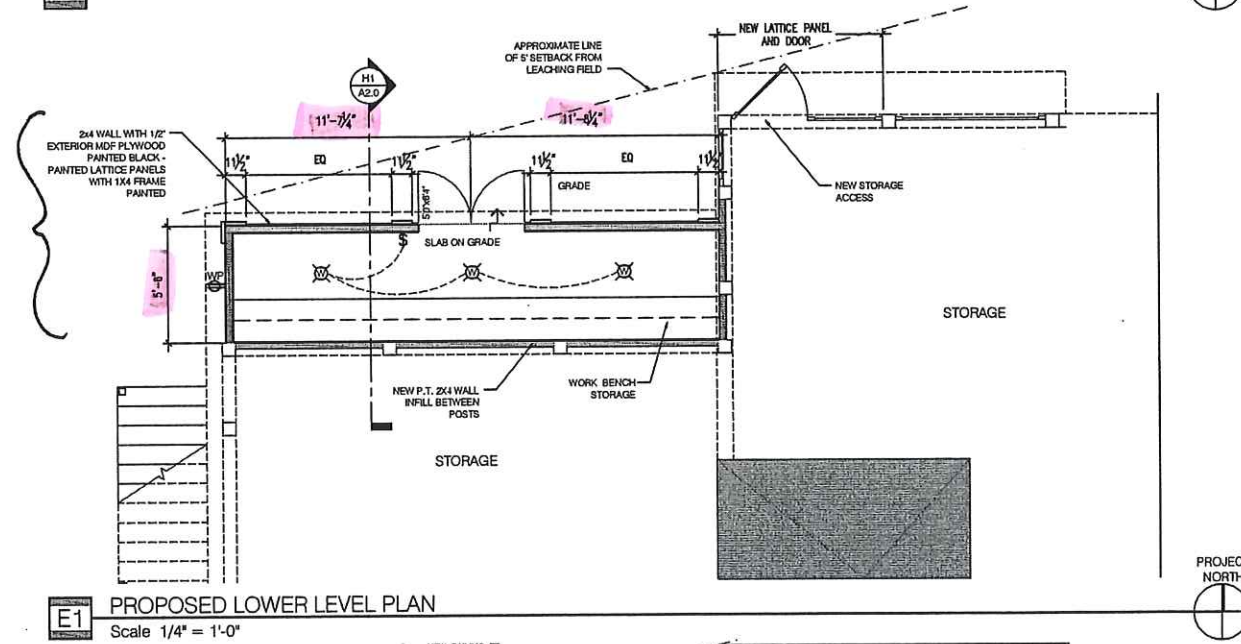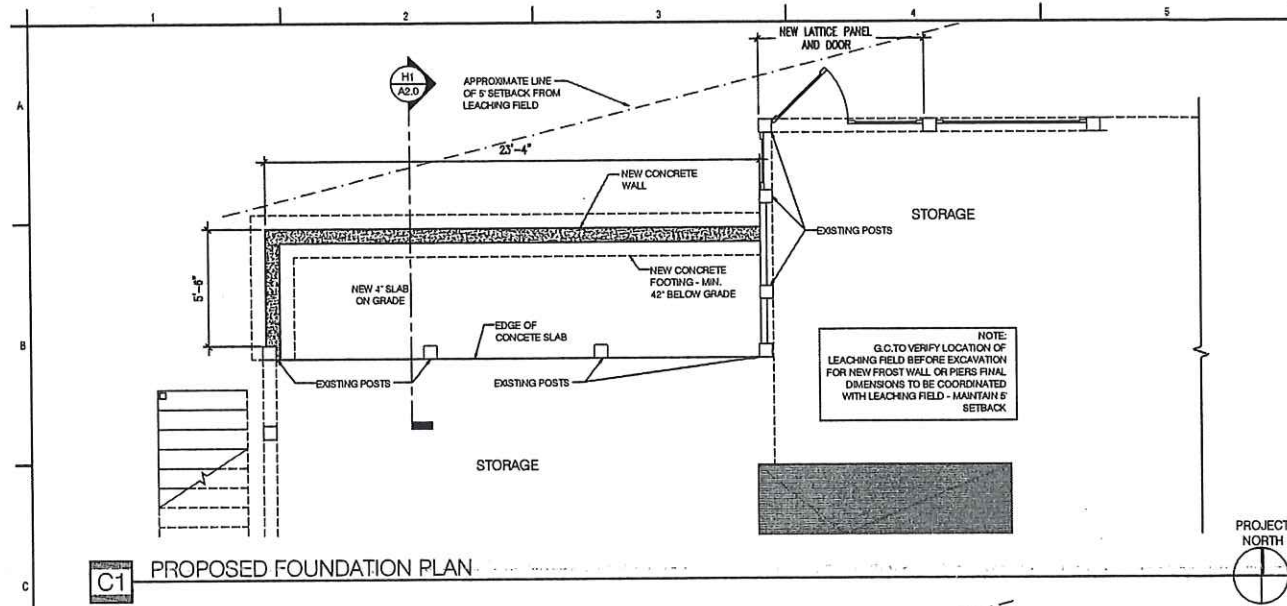

H1

SECTION THROUGH NEW STORAGE
Scale 1" = 1'-0"

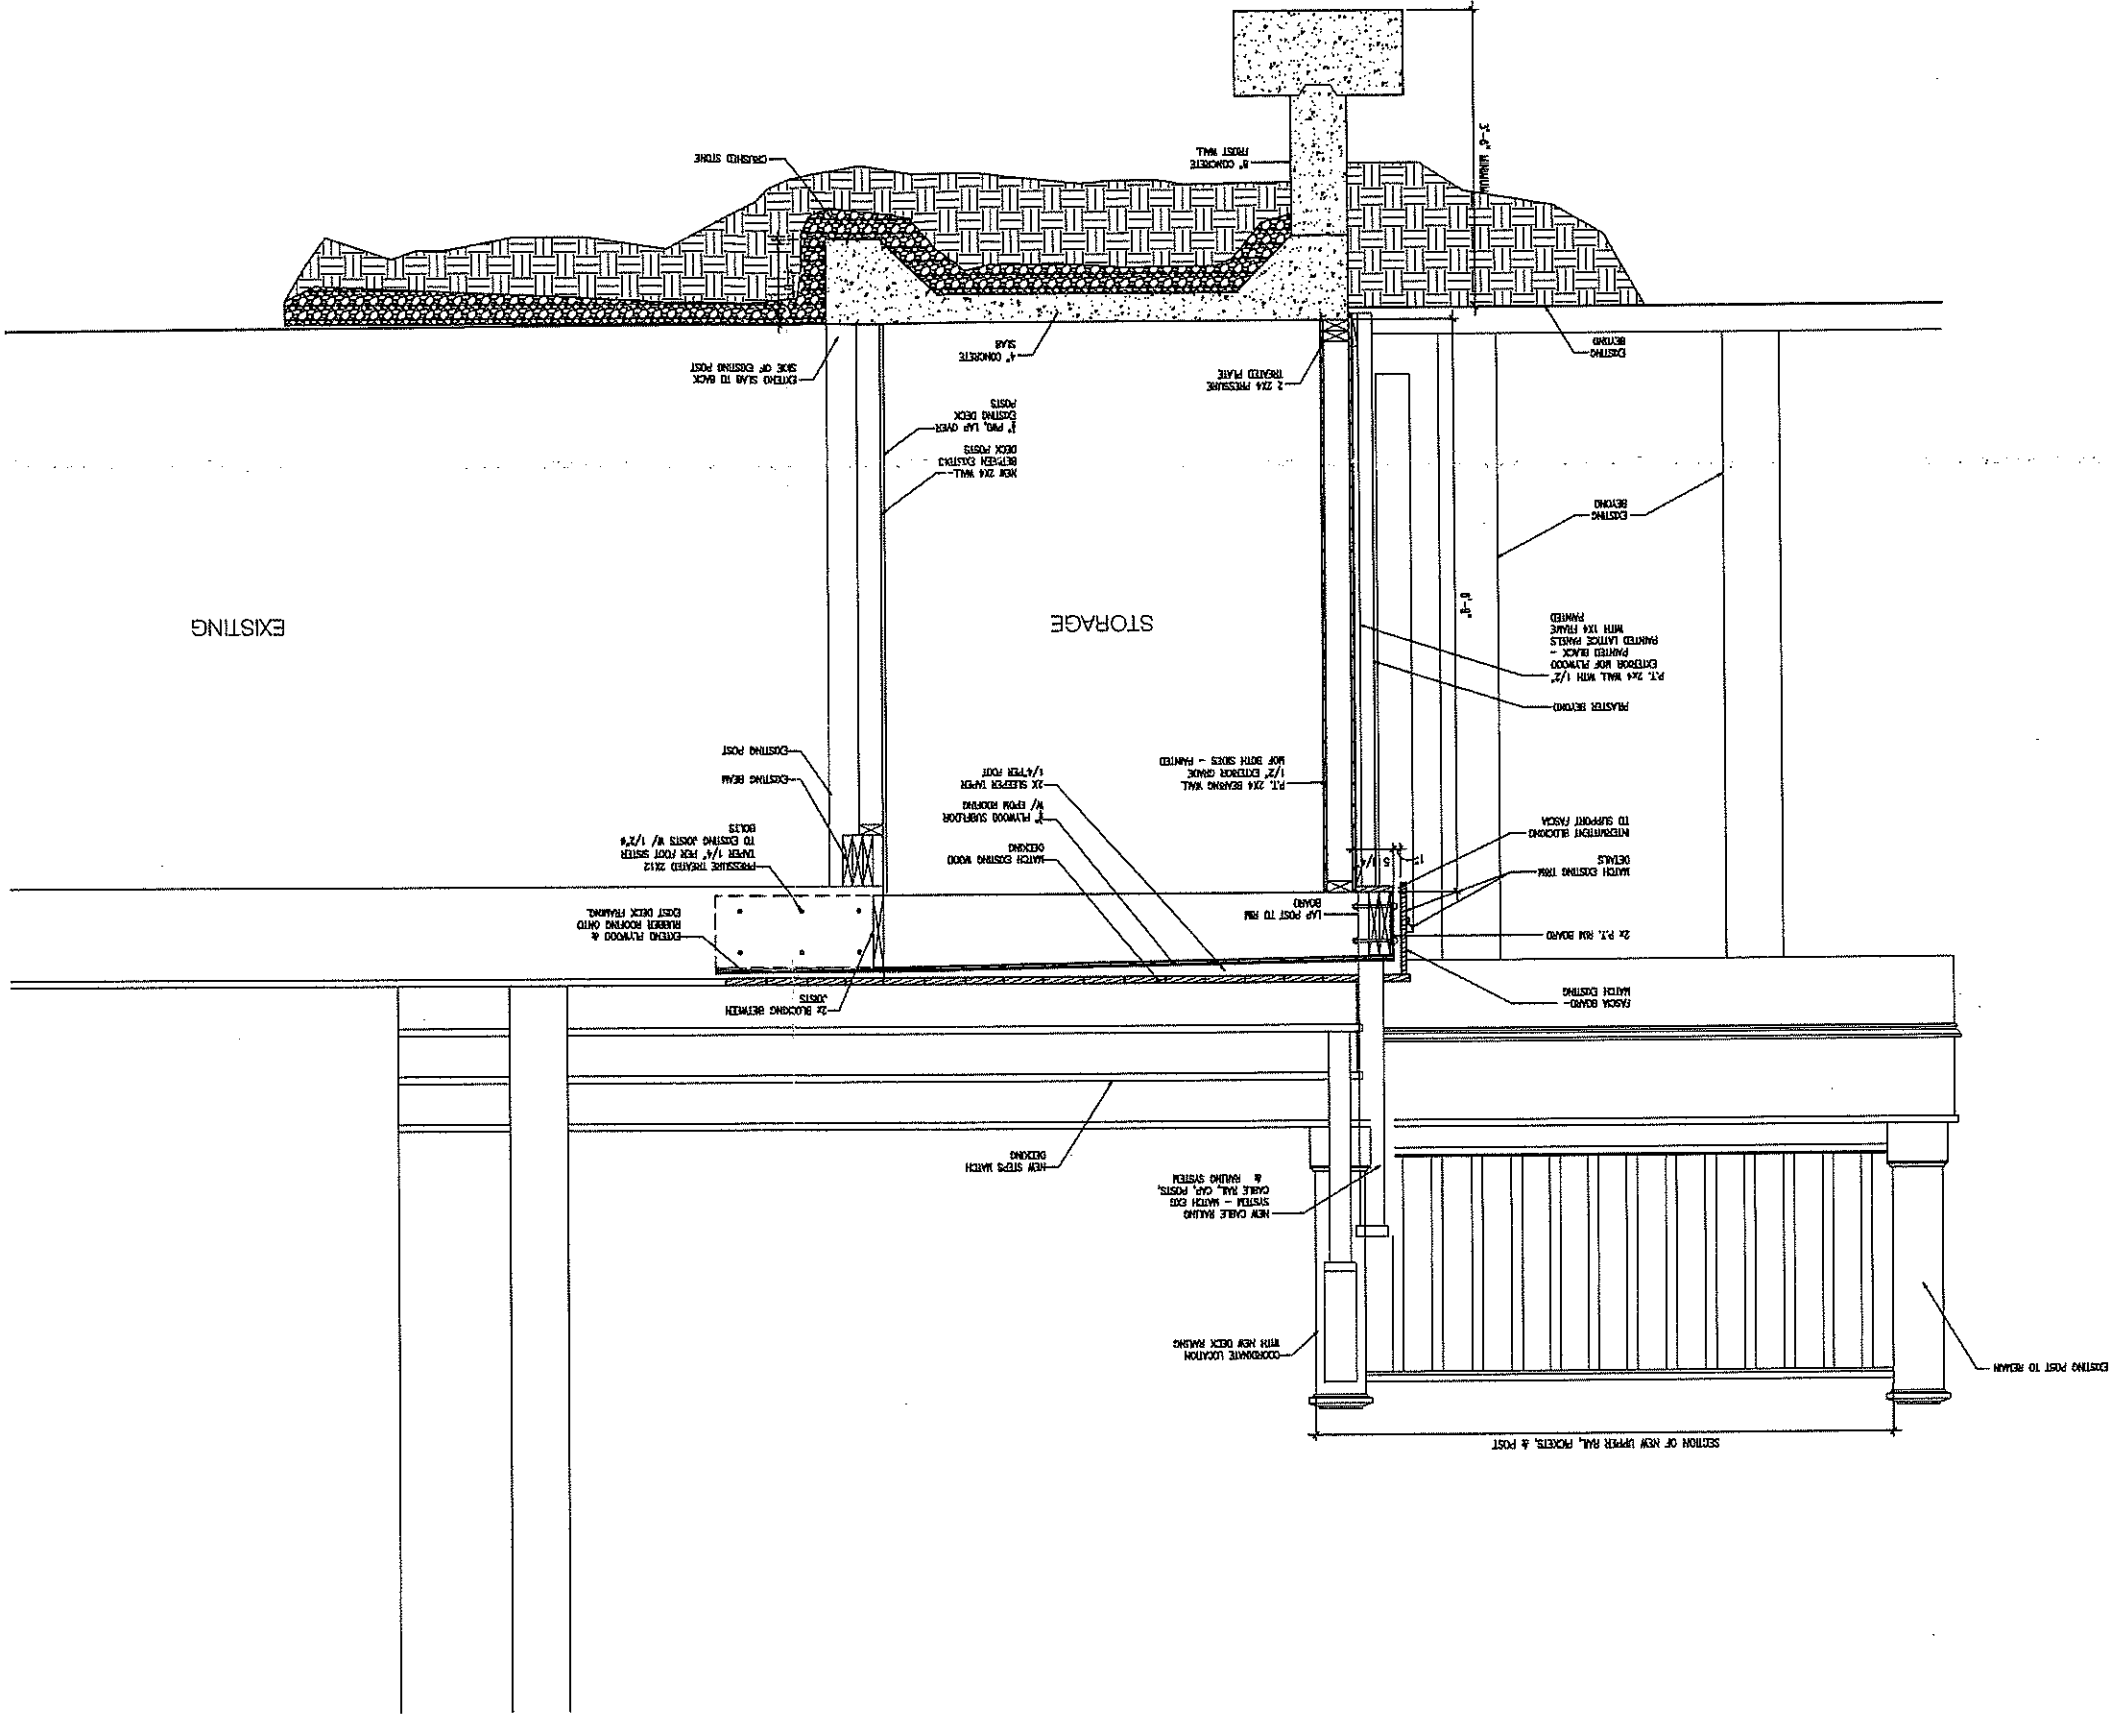

A2.0

STAMP	FILE NAME
CHECKED BY: SWP	DATE: 09/04/2020
SCALE: As Noted	
DRAWN BY: GPE	

JOB #: 704 - DRYFOOS
PHASE: CONSTRUCTION

DRAWING NAME: SECTION THROUGH PROPOSED DECK AND STORAGE SPACE

ISSUED FOR: PRICING

© The designs, ideas, and concepts contained within this drawing are protected under copyright law as the exclusive property of Park One Architects + Planners.

REVISION

www.parkonearchitects.com
860.434.3707
POA
101 Shore Road
Old Lyme, CT 06371

FOXBORO RD.
ESSEX, CT

DRYFOOS
RESIDENCE

