


FIRST FLOOR PLAN

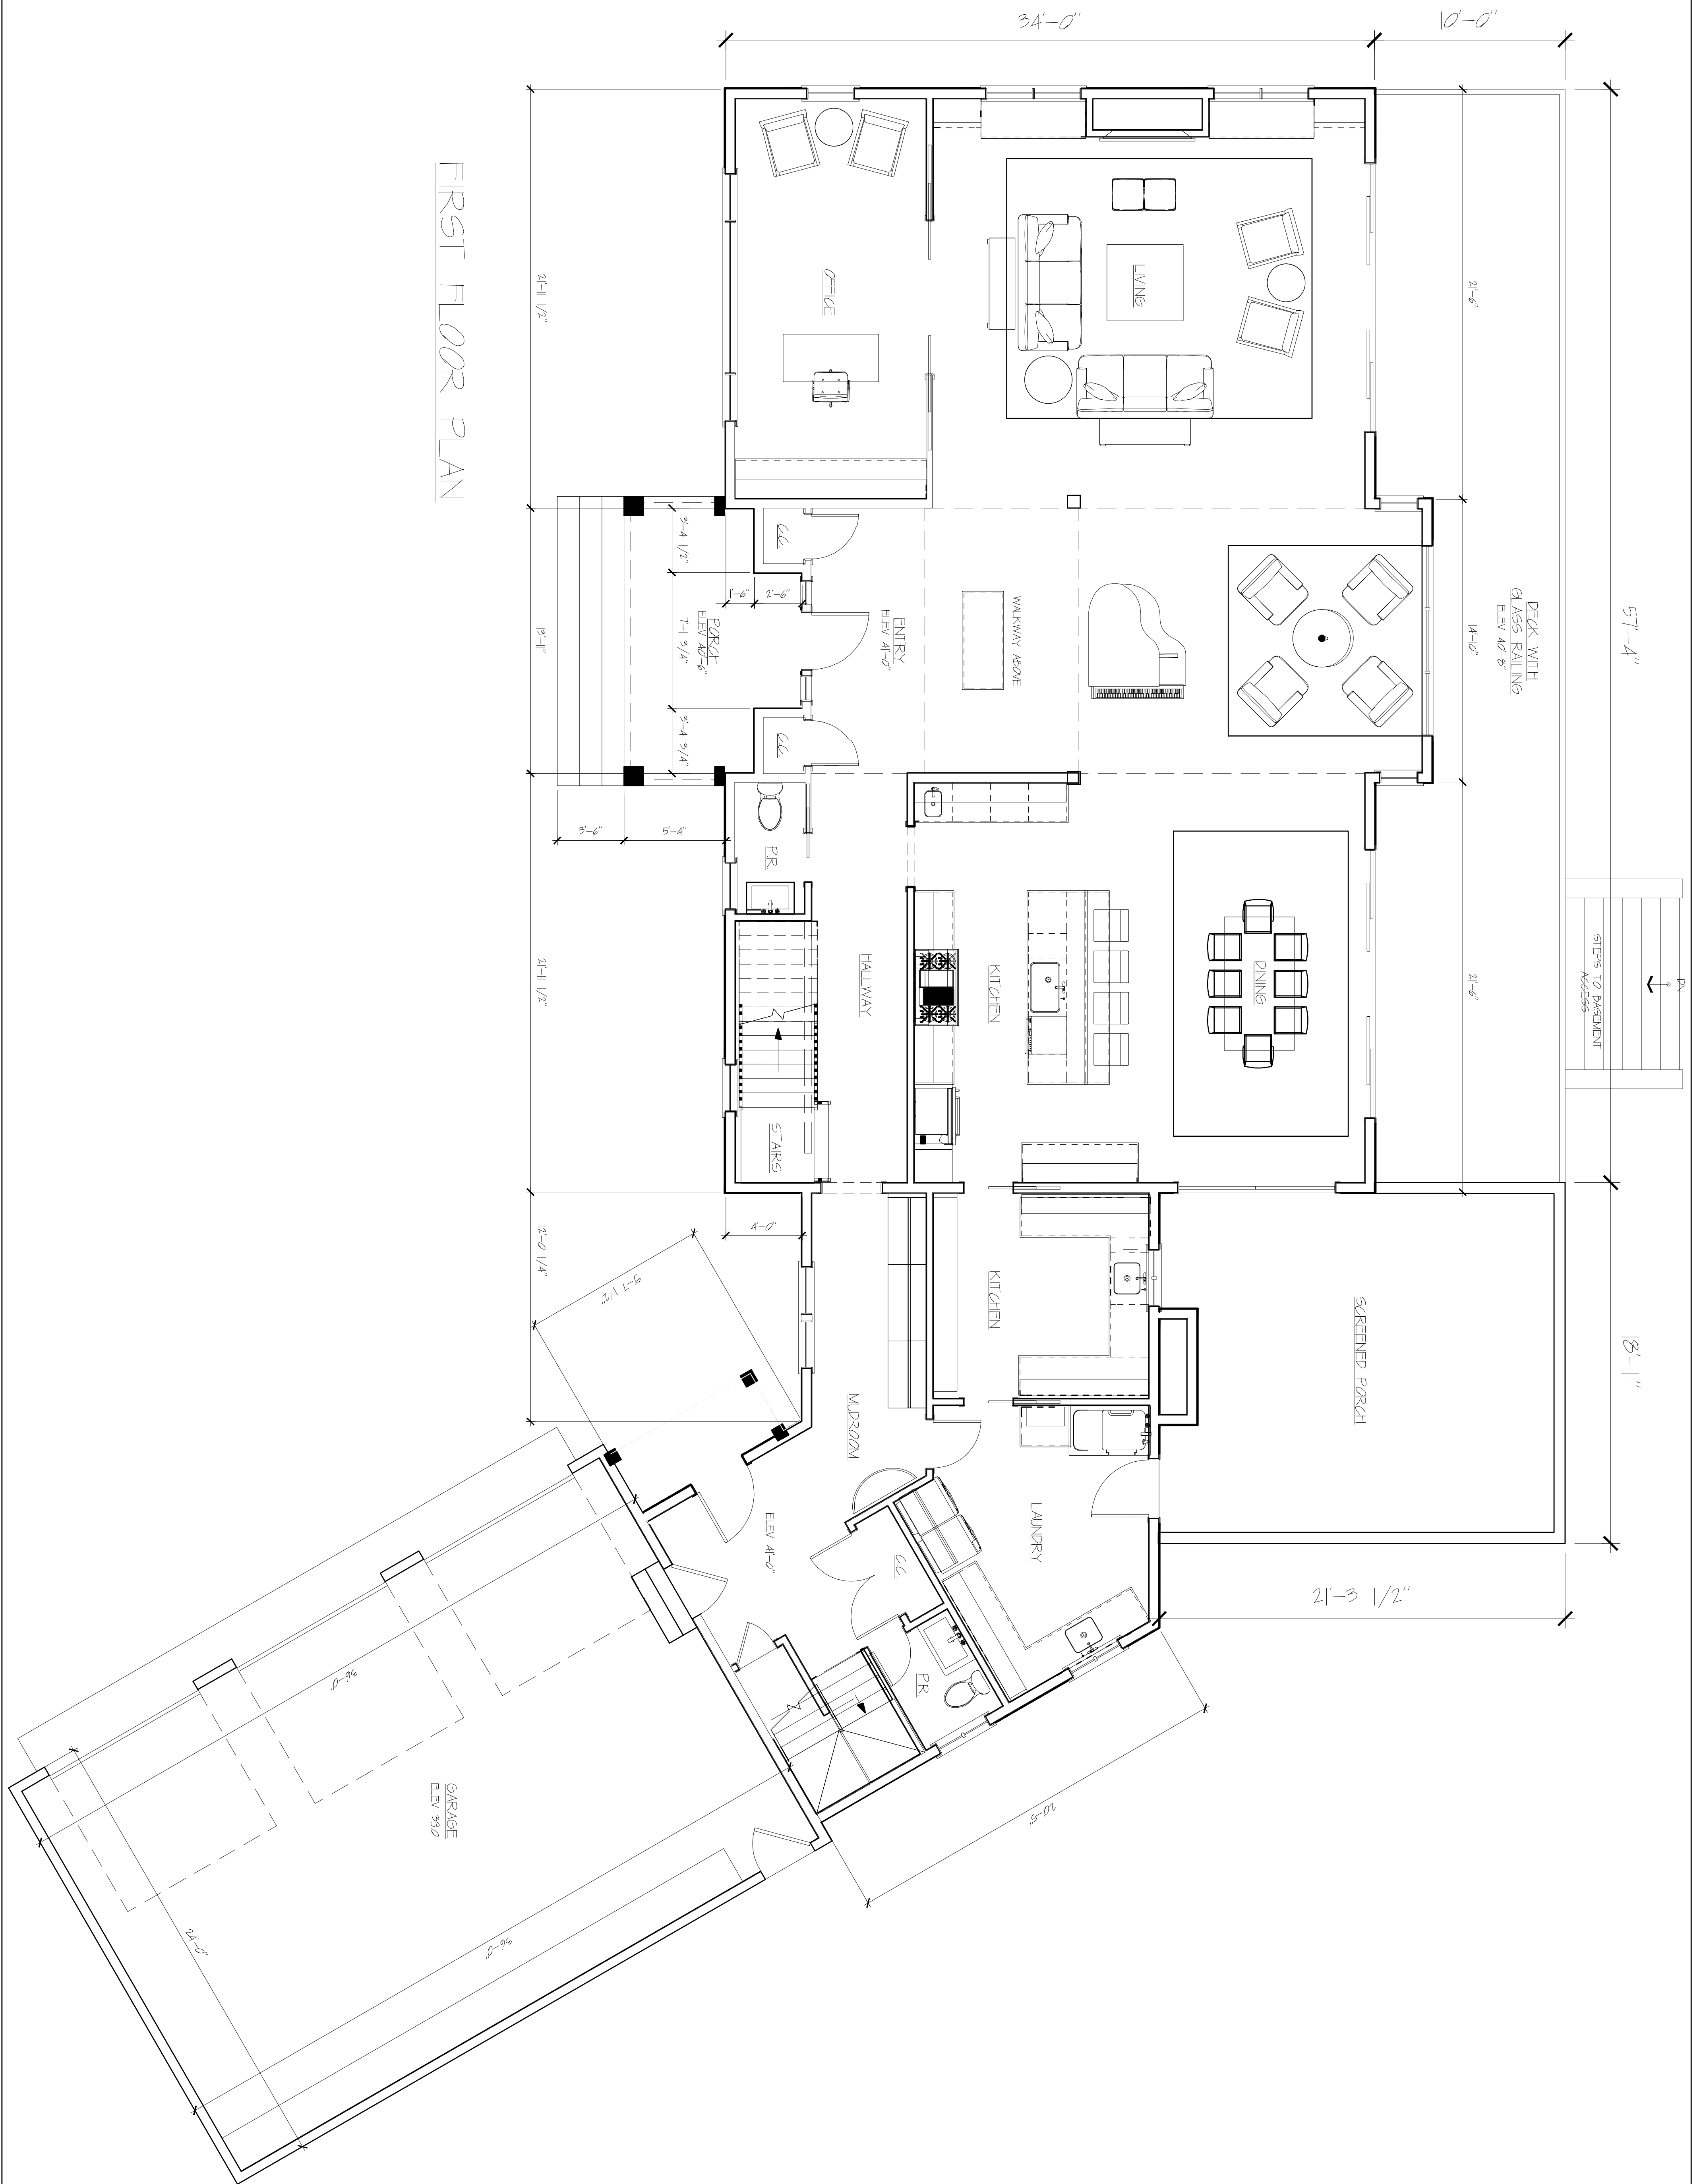

DWG TITLE
 FLOOR PLANS
 DATE: 10-20-21
 REV'D: 3-15-22
 SCALE: 1/4" = 1'-0"

THE CHAN RESIDENCE
 11 CLARK LANE
 ESSEX, CONNECTICUT

BROOKE GIRTY DESIGN
 261 GRASSY HILL ROAD
 LYME, CT. 06371
 860 434 1401

SHEET:
 A2