




STEPS TO BASEMENT ACCESS

NORTH ELEVATION

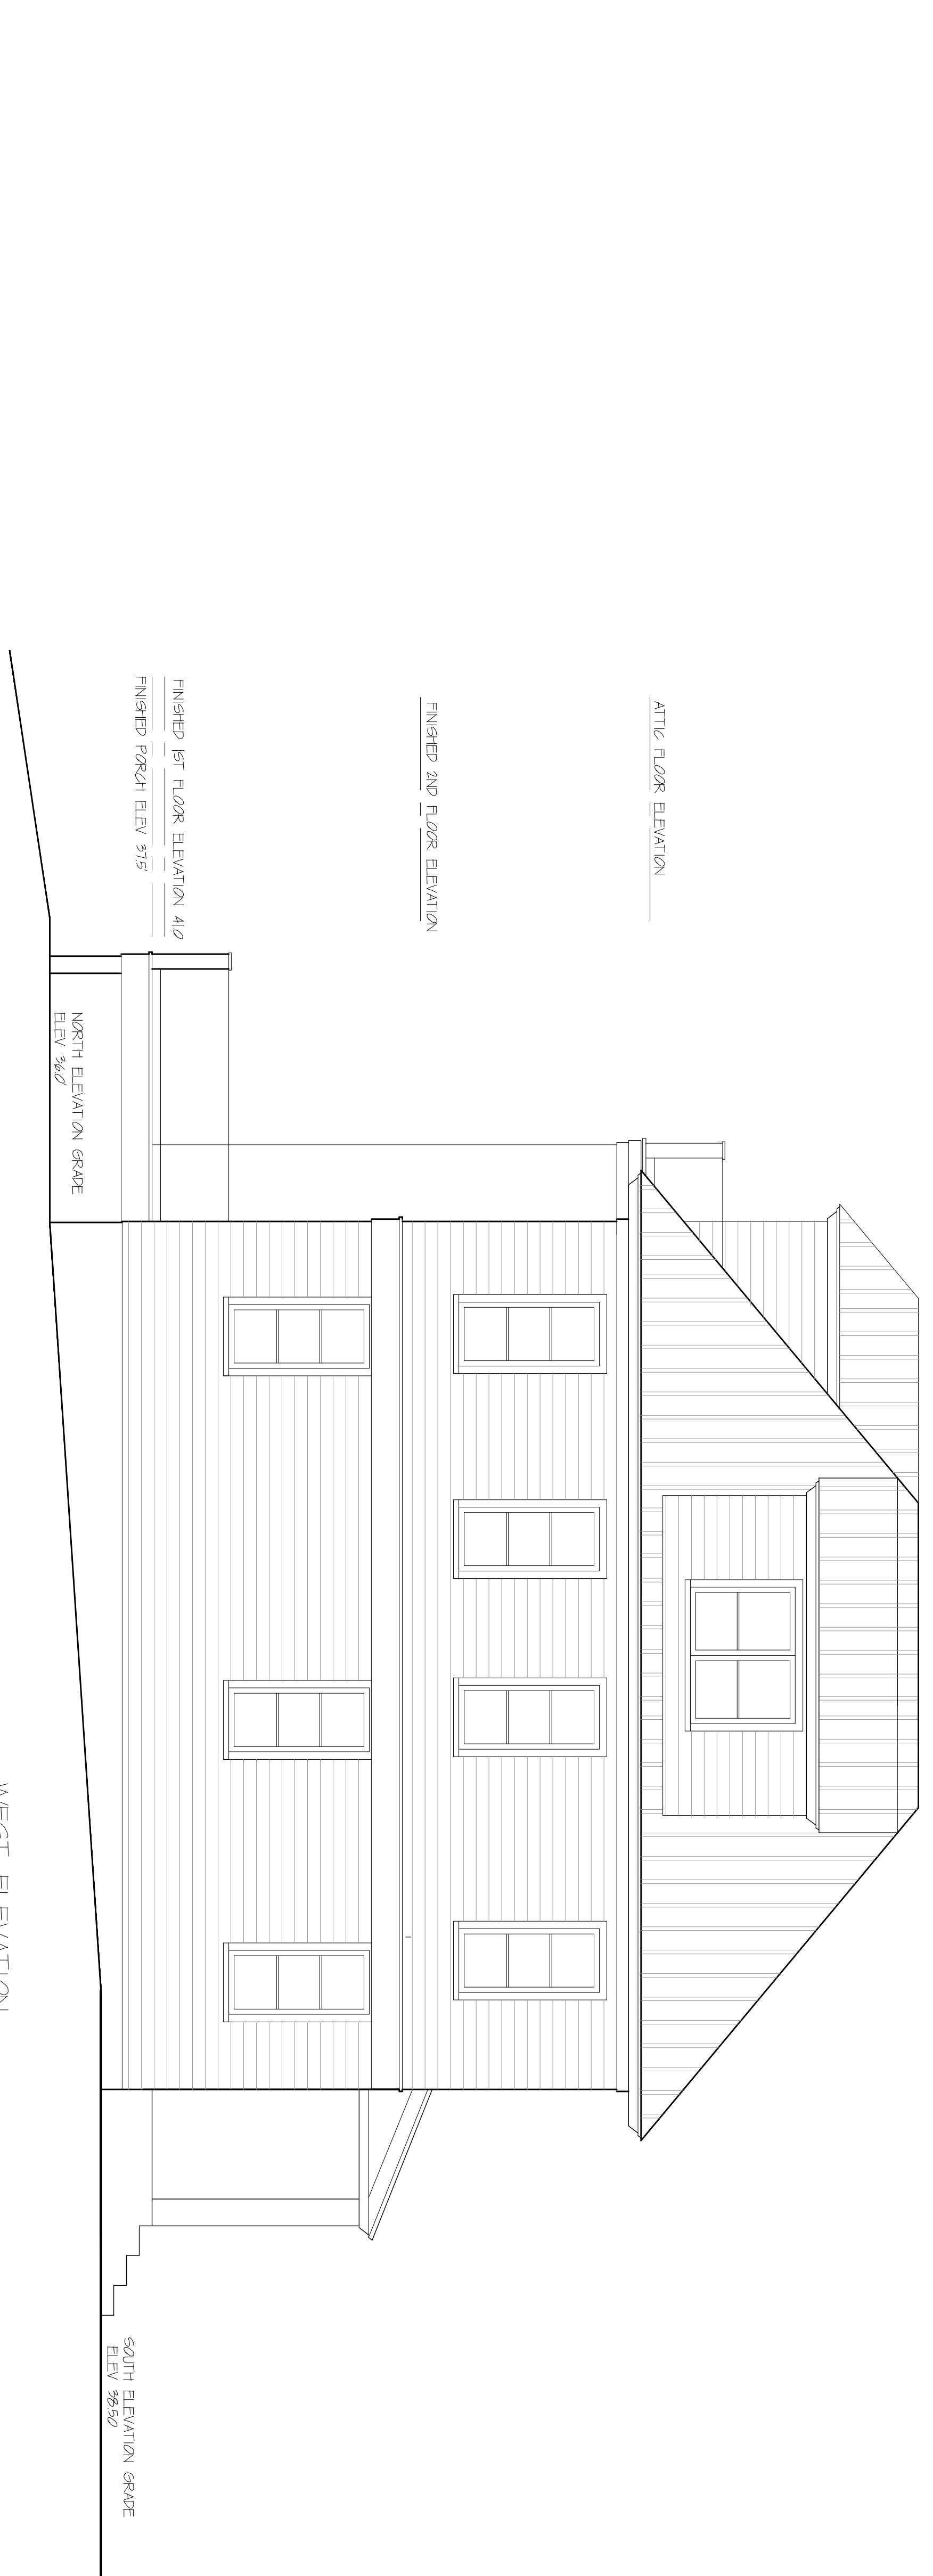

WEST ELEVATION

BROOKE GIRTY DESIGN
 261 GRASSY HILL ROAD
 LYME, CT. 06371
 860 434 1401

THE CHAN RESIDENCE
 11 CLARK LANE
 ESSEX, CONNECTICUT

DWG TITLE
 ELEVATIONS
 DATE: 10-20-21
 REV'D: 2-18-22
 SCALE: 1/4" = 1'-0"

SHEET:
 A6