


FOUNDATION PLAN

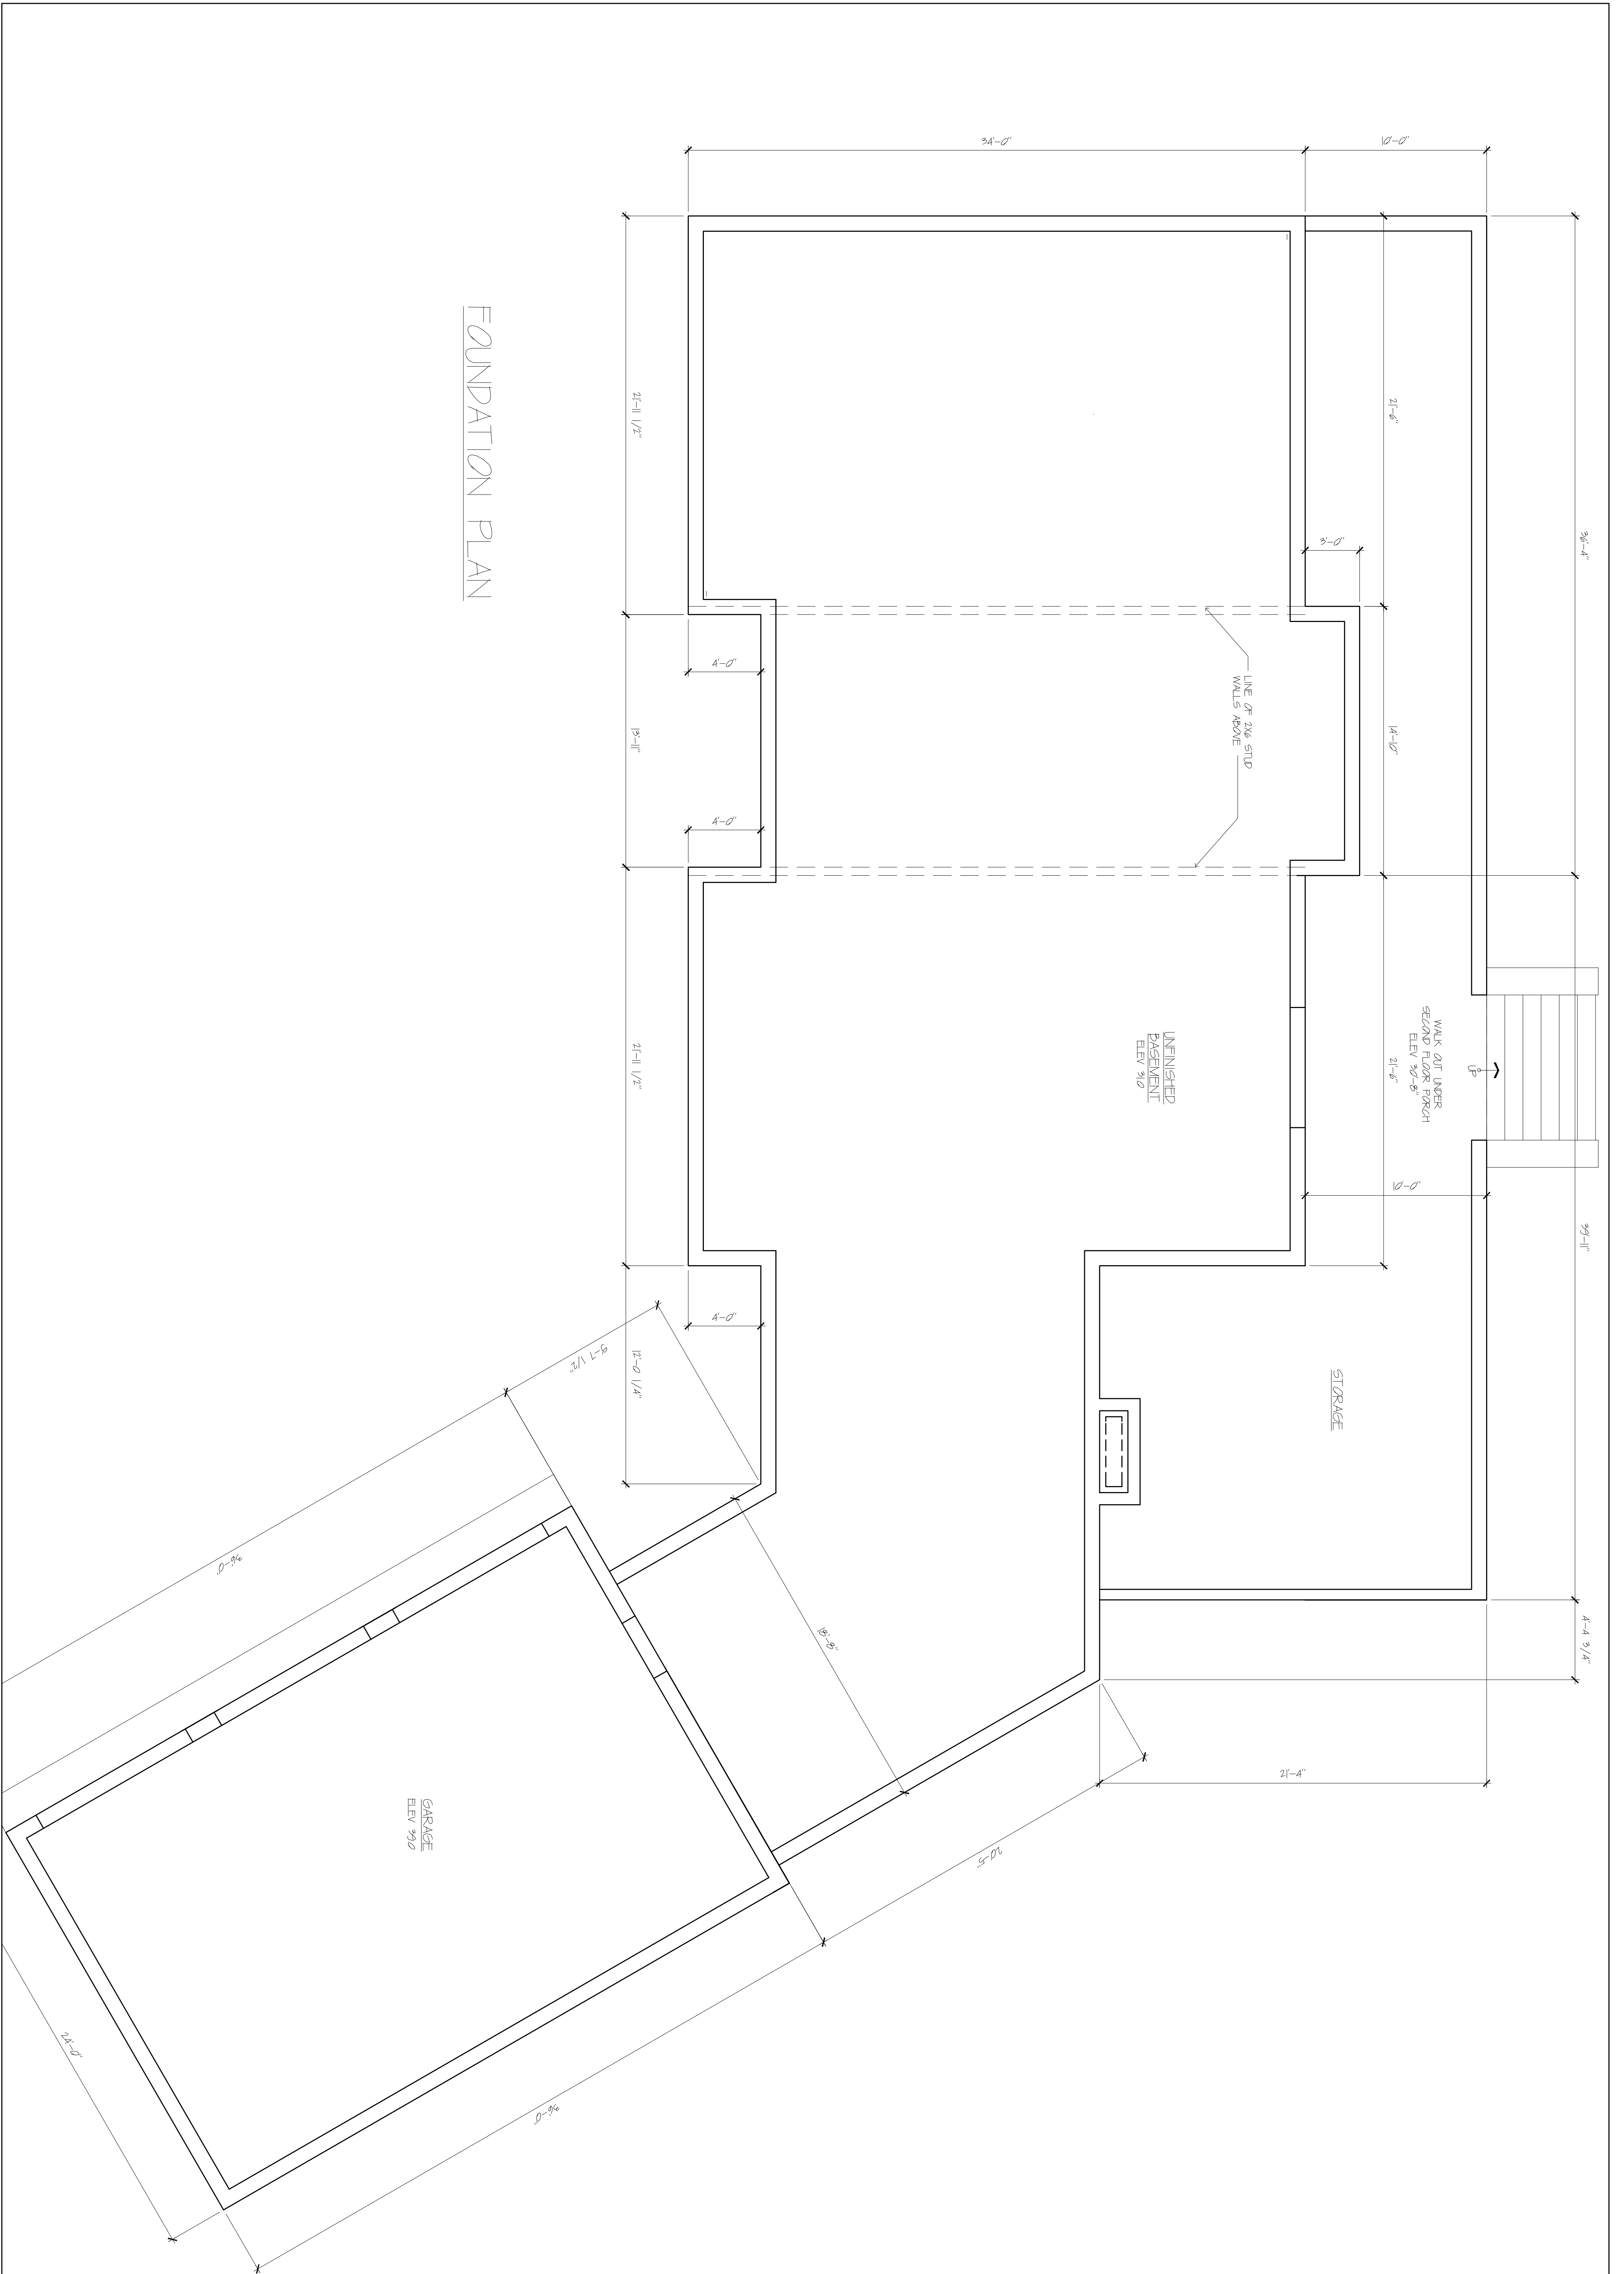

SHEET: A1	DWG TITLE FLOOR PLANS DATE: 10-20-21 REV'D: 2-18-22 SCALE: 1/4" = 1'-0"
--------------	---

THE CHAN RESIDENCE
11 CLARK LANE
ESSEX, CONNECTICUT

BROOKE GIRTY DESIGN
261 GRASSY HILL ROAD
LYME, CT, 06371
860 434 1401