



SOUTH ELEVATION

SCALE: 1/16"=1'-0"

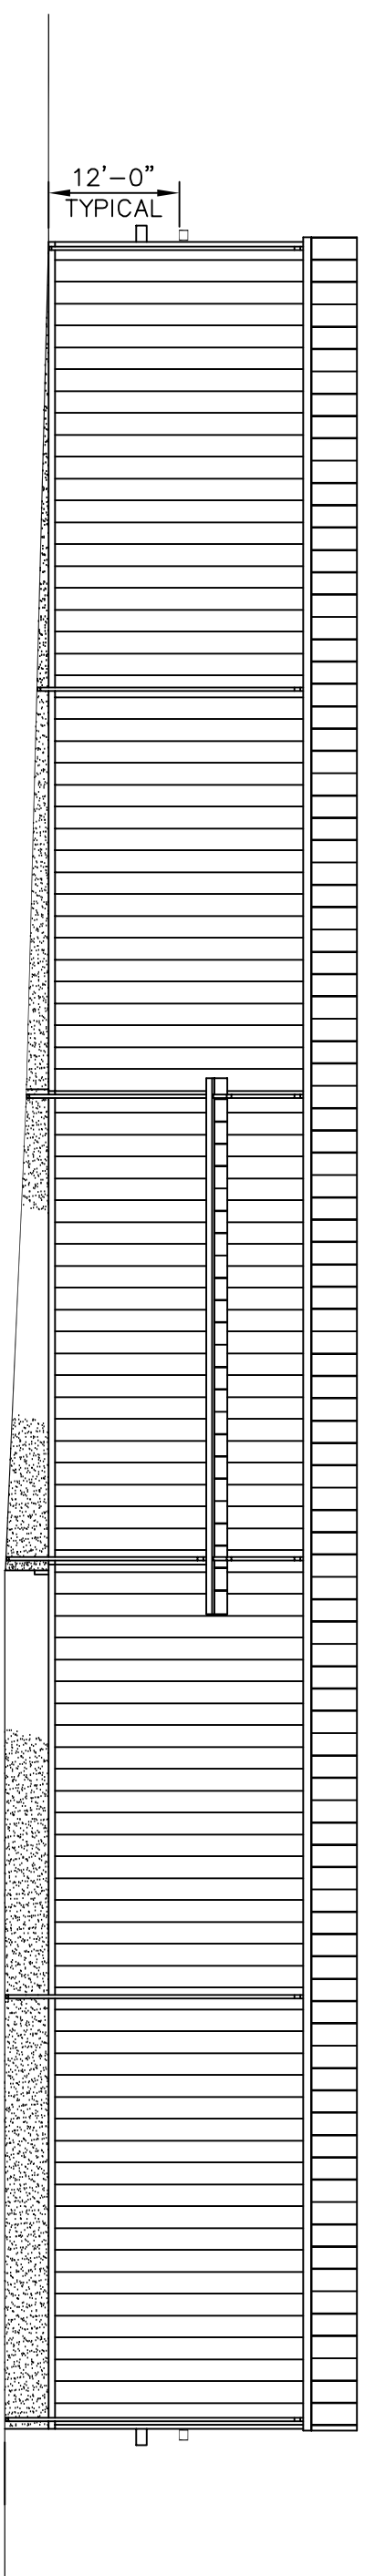


EAST ELEVATION

SCALE: 1/16"=1'-0"

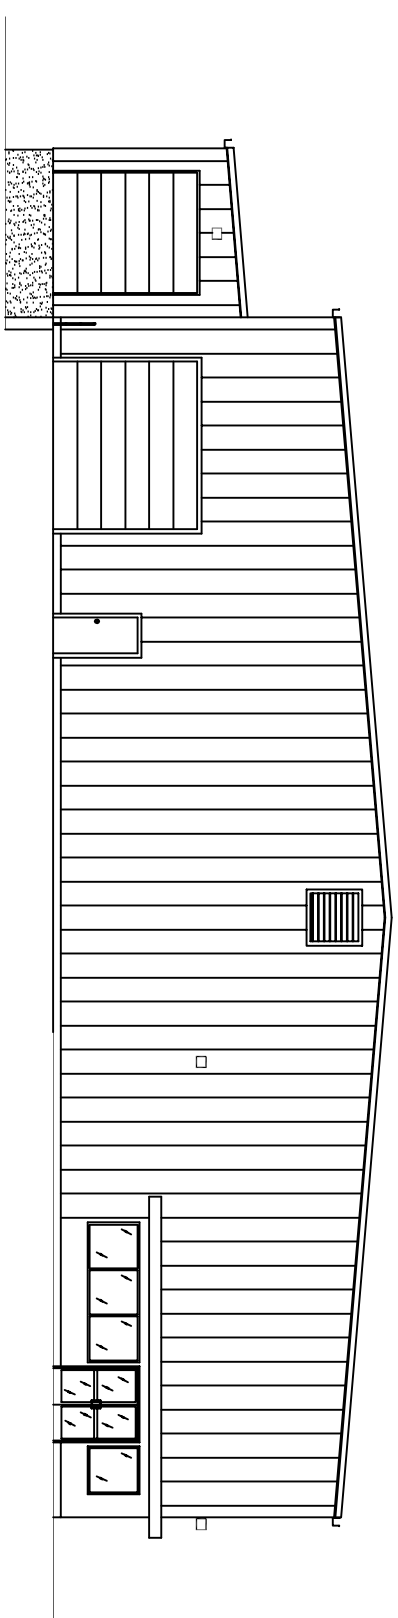


NORTH ELEVATION

SCALE: 1/16"=1'-0"

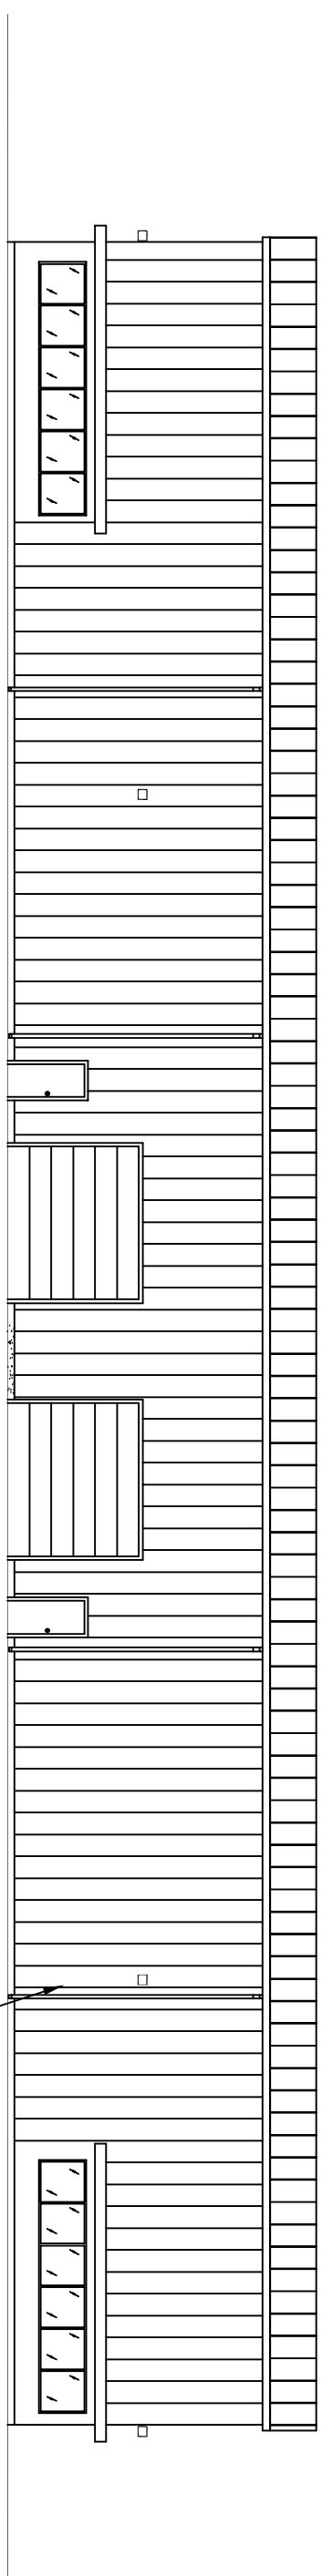

WEST ELEVATION

SCALE: 1/16"=1'-0"

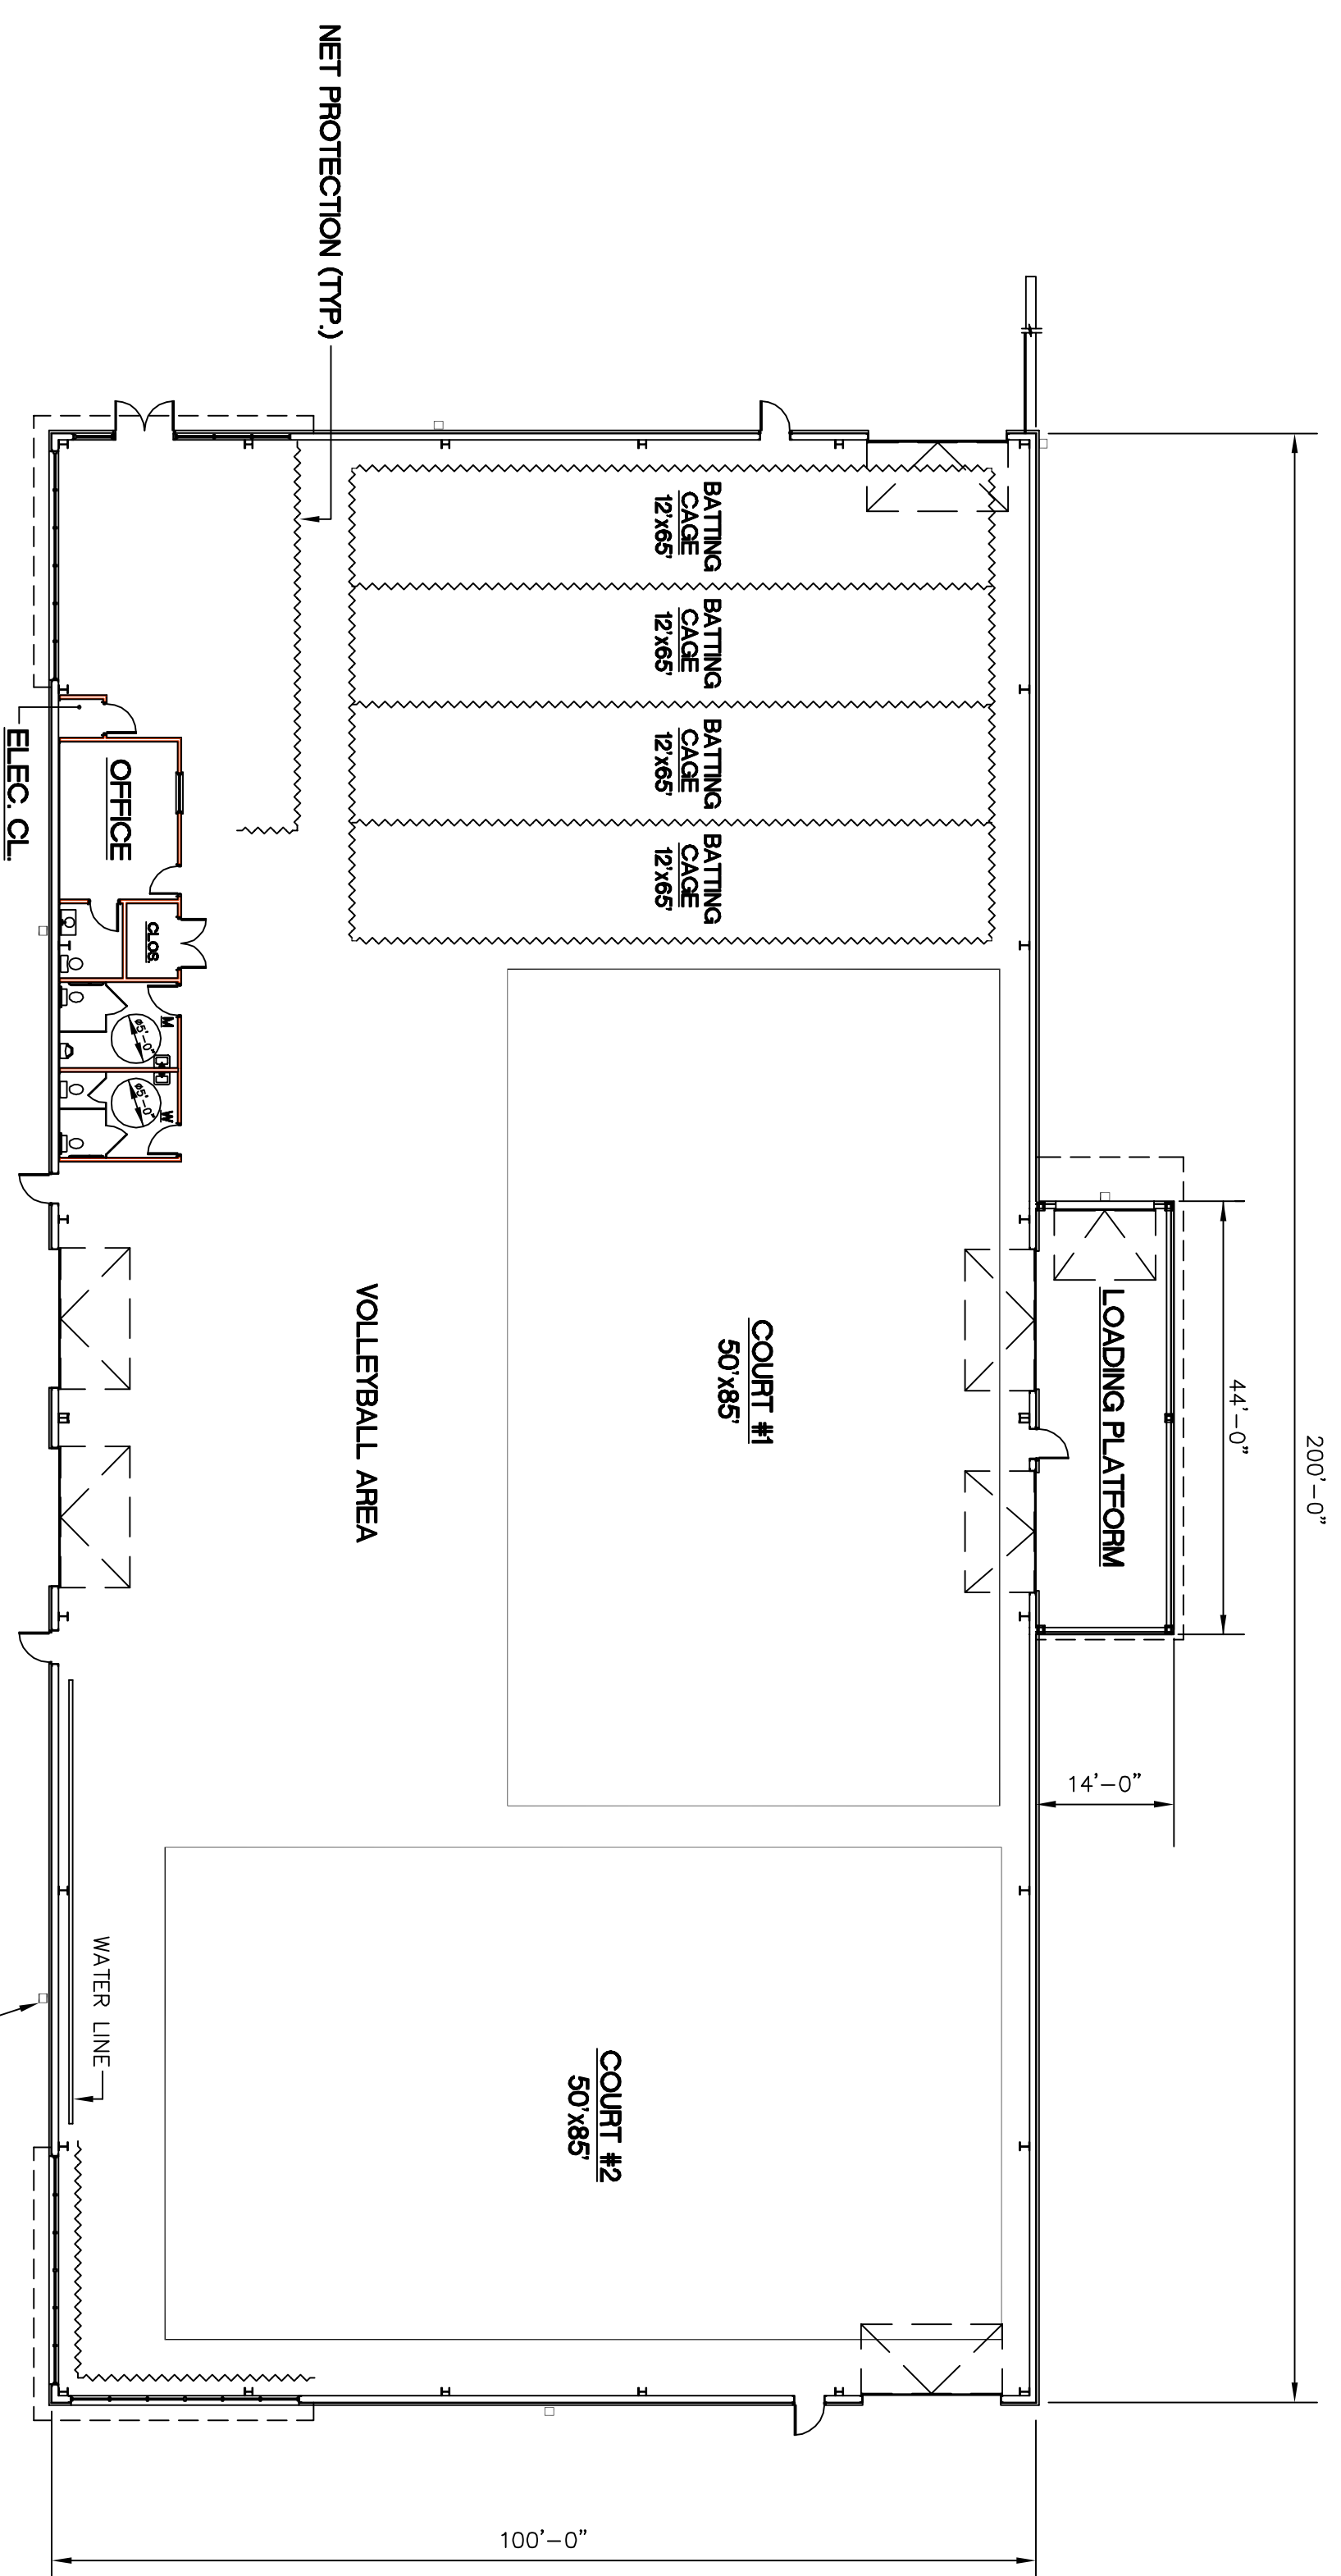



FLOOR PLAN (COURT LAYOUT)

SCALE: 1/16"=1'-0"

□ TYPICAL EXTERIOR WALL MOUNTED FULL OUT-OFF LED LIGHT FIXTURE

□ TYPICAL EXTERIOR WALL MOUNTED LED LIGHT FIXTURE

This drawing and details on it, as an instrument of service, is the property of the architect and may be used for this specific project and or reproduced without consent of the architect.

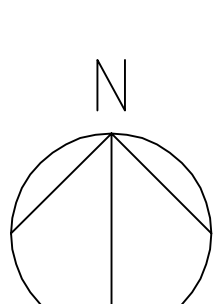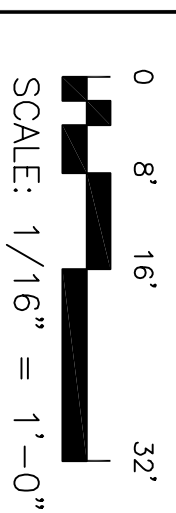

No.	Date	Revision
5	2/3/2023	Revisions
4	1/18/2022	Revisions
3	10/6/2022	Revisions
2	9/3/2022	Revisions
1	2/2/2020	Issued to Owner

R. Neil Hayes, Jr.
ARCHITECT

rnhayes1080@gmail.com
203-912-1509 (cell)

Project Title
NEW BUILDING
for
EST TRUST

83 WESTBROOK ROAD
CENTERBROOK, CT

Date	2/15/19	Dwnr/Chkd	RNH
Scale	AS NOTED	Proj. No.	X

Drawing Title
FLOOR PLAN
(COURT
LAYOUT)

24' EAVE HEIGHT

C-1

of