

FIRST FLOOR ROUGH OPENINGS
WINDOWS

MARK	ROW	RO HT	NOTE
A			
B			
C			
D			
E			
F			

FIRST FLOOR DOORS / S/D'S ROUGH OPENINGS

MARK	DO N	RO HT	NOTE
1			
2			
BERTIE HEINER: 17 MILK LANE, ESSEX CT.

SCALE: 1/4" = 1'-0" APPROVED BY: _____ DRAWN BY: _____

DATE: 12/21/2020 REVISED: _____

FIRST FLOOR PLAN


DRAWING NUMBER: 1

RO SECOND FLOOR WINDOWS

MARK	ROW	RO HT	NOTE
G			
H			
I			

RO SECOND FLOOR DOORS AND CASING OPENINGS




MARK	ROW	RO HT	NOTE
22			
23			
24			
25			
26			
27			
28			
29			
30			
31			
32			
33			
34			
35			
36			
37			
38			
39			

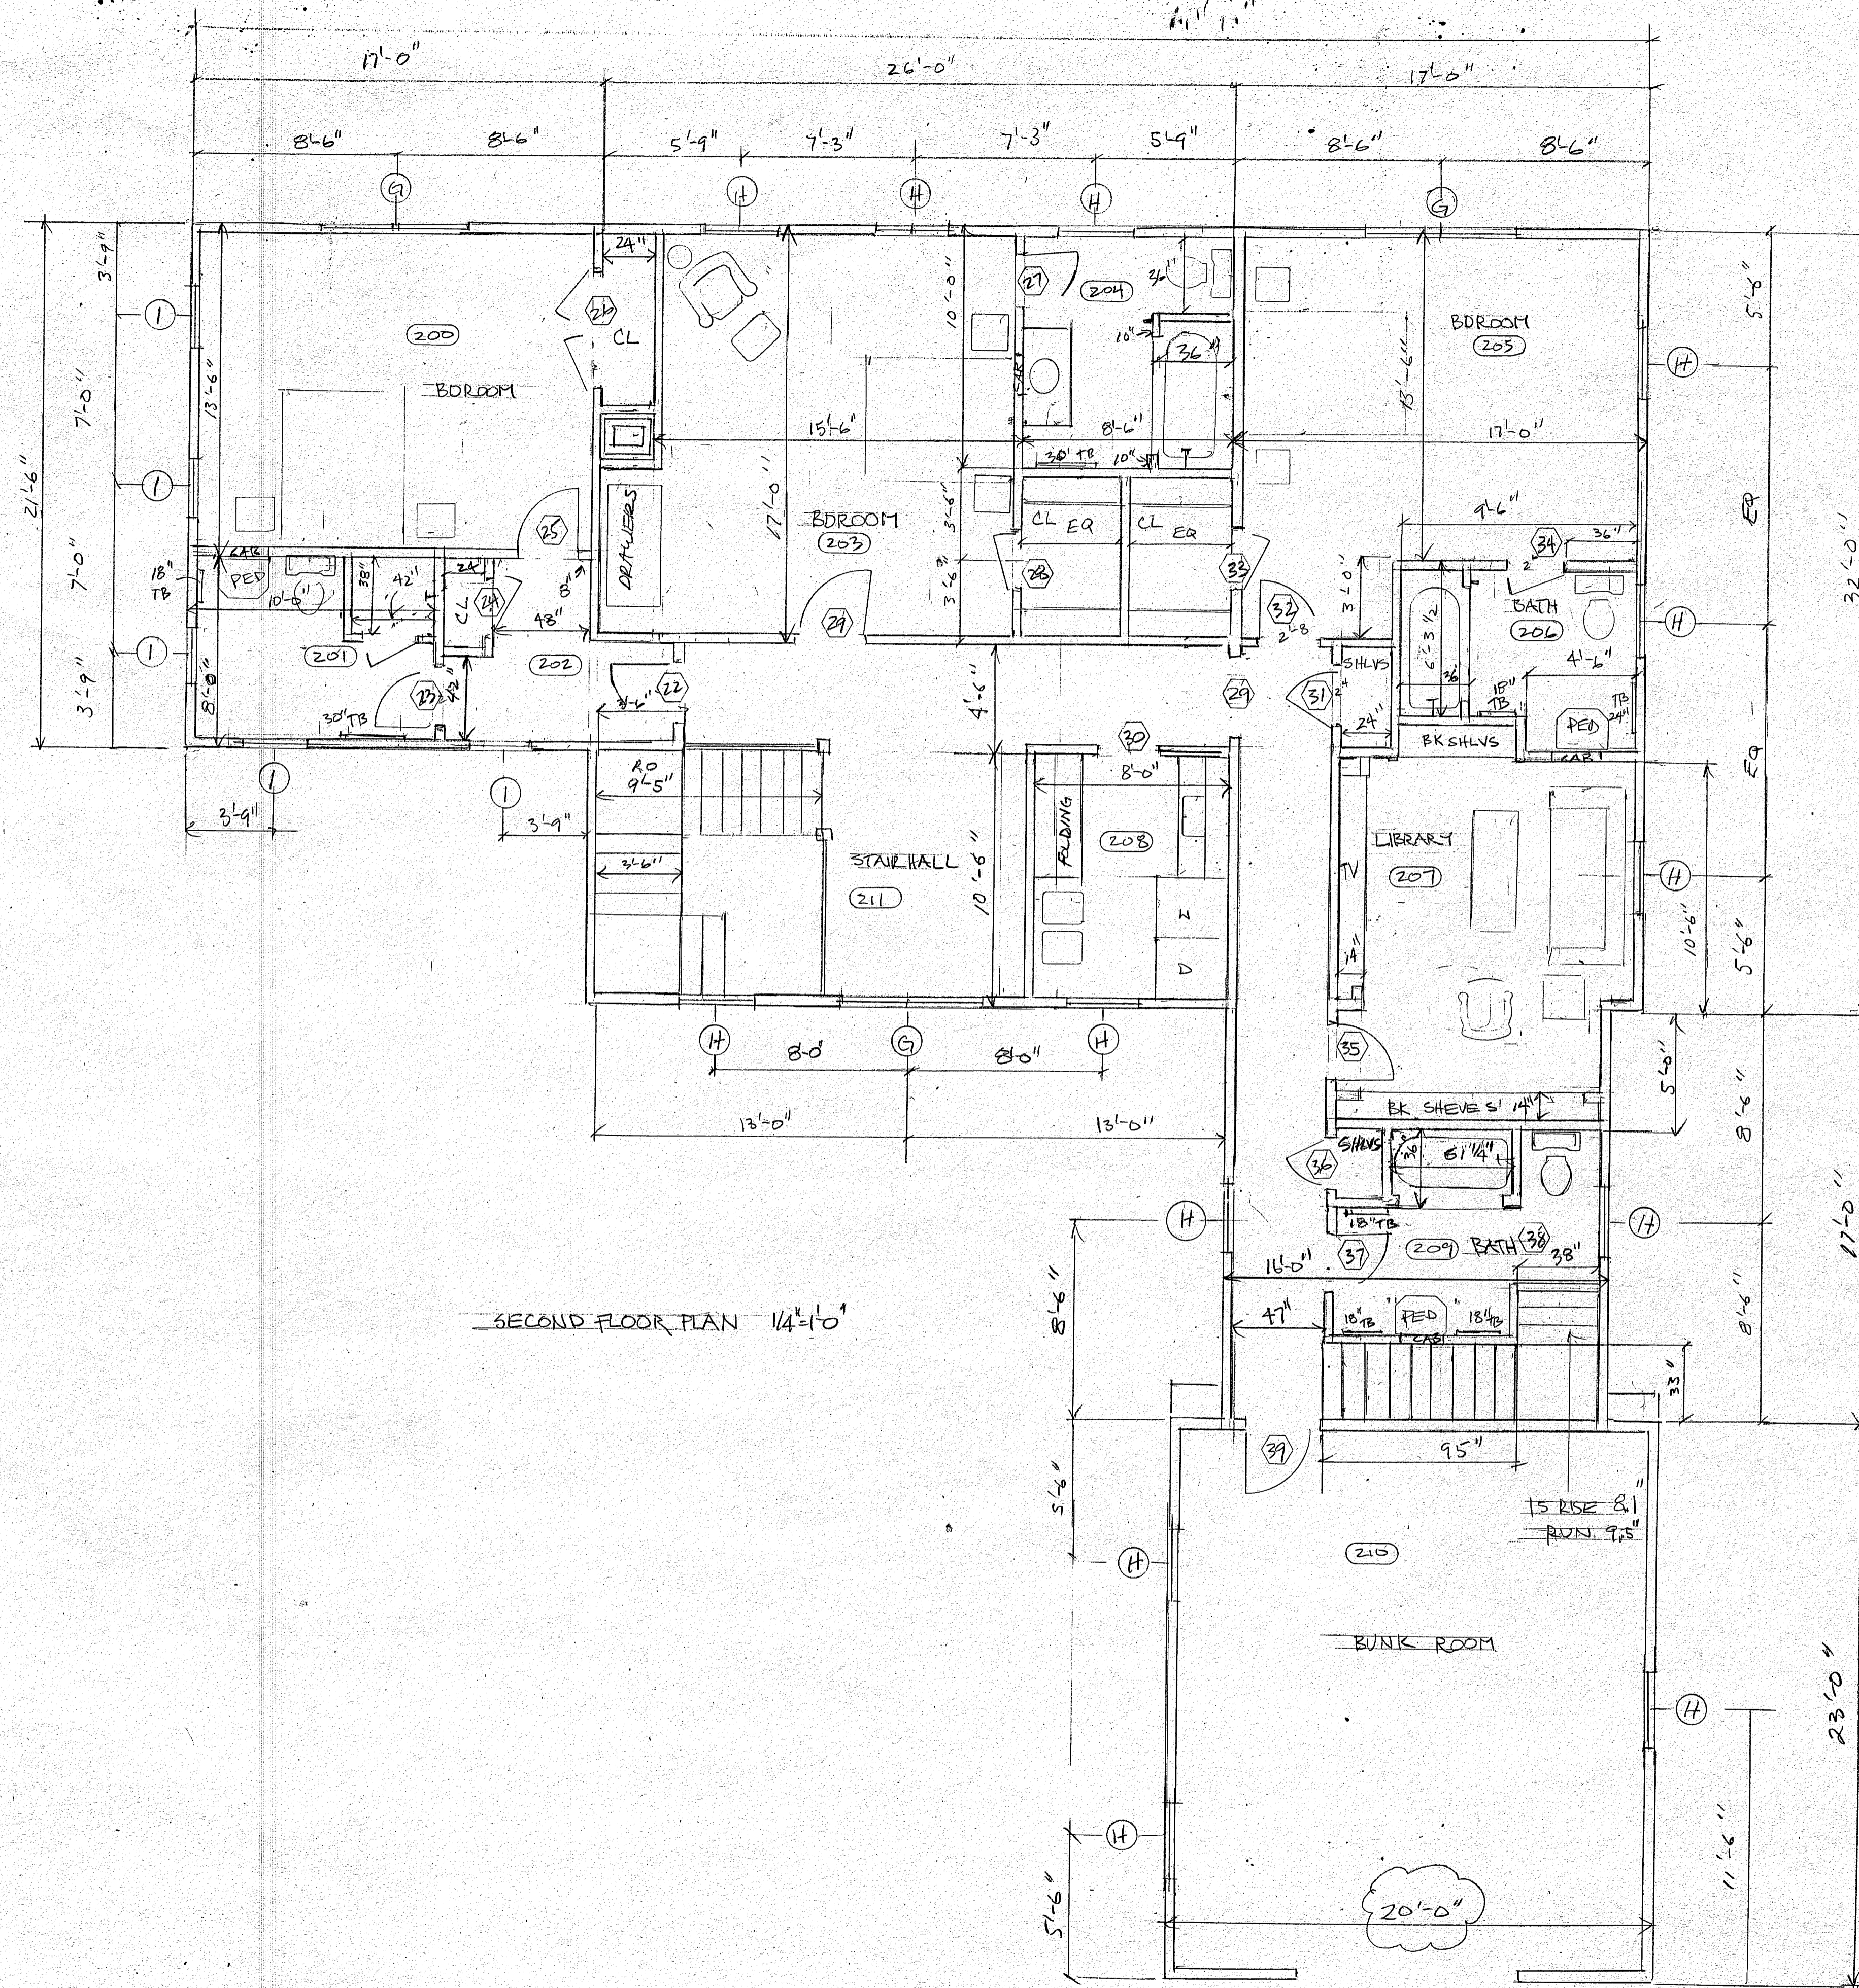

SECOND FLOOR PLAN 1/4"=1'-0"

092954

BERTIE HEINER 17 HICK LANE ESSEX	
SCALE: 1/4"=1'-0"	APPROVED BY: _____
DATE: 12-21-2020	DRAWN BY: _____
SECON FLOOR PLAN	
DRAWING NUMBER _____	

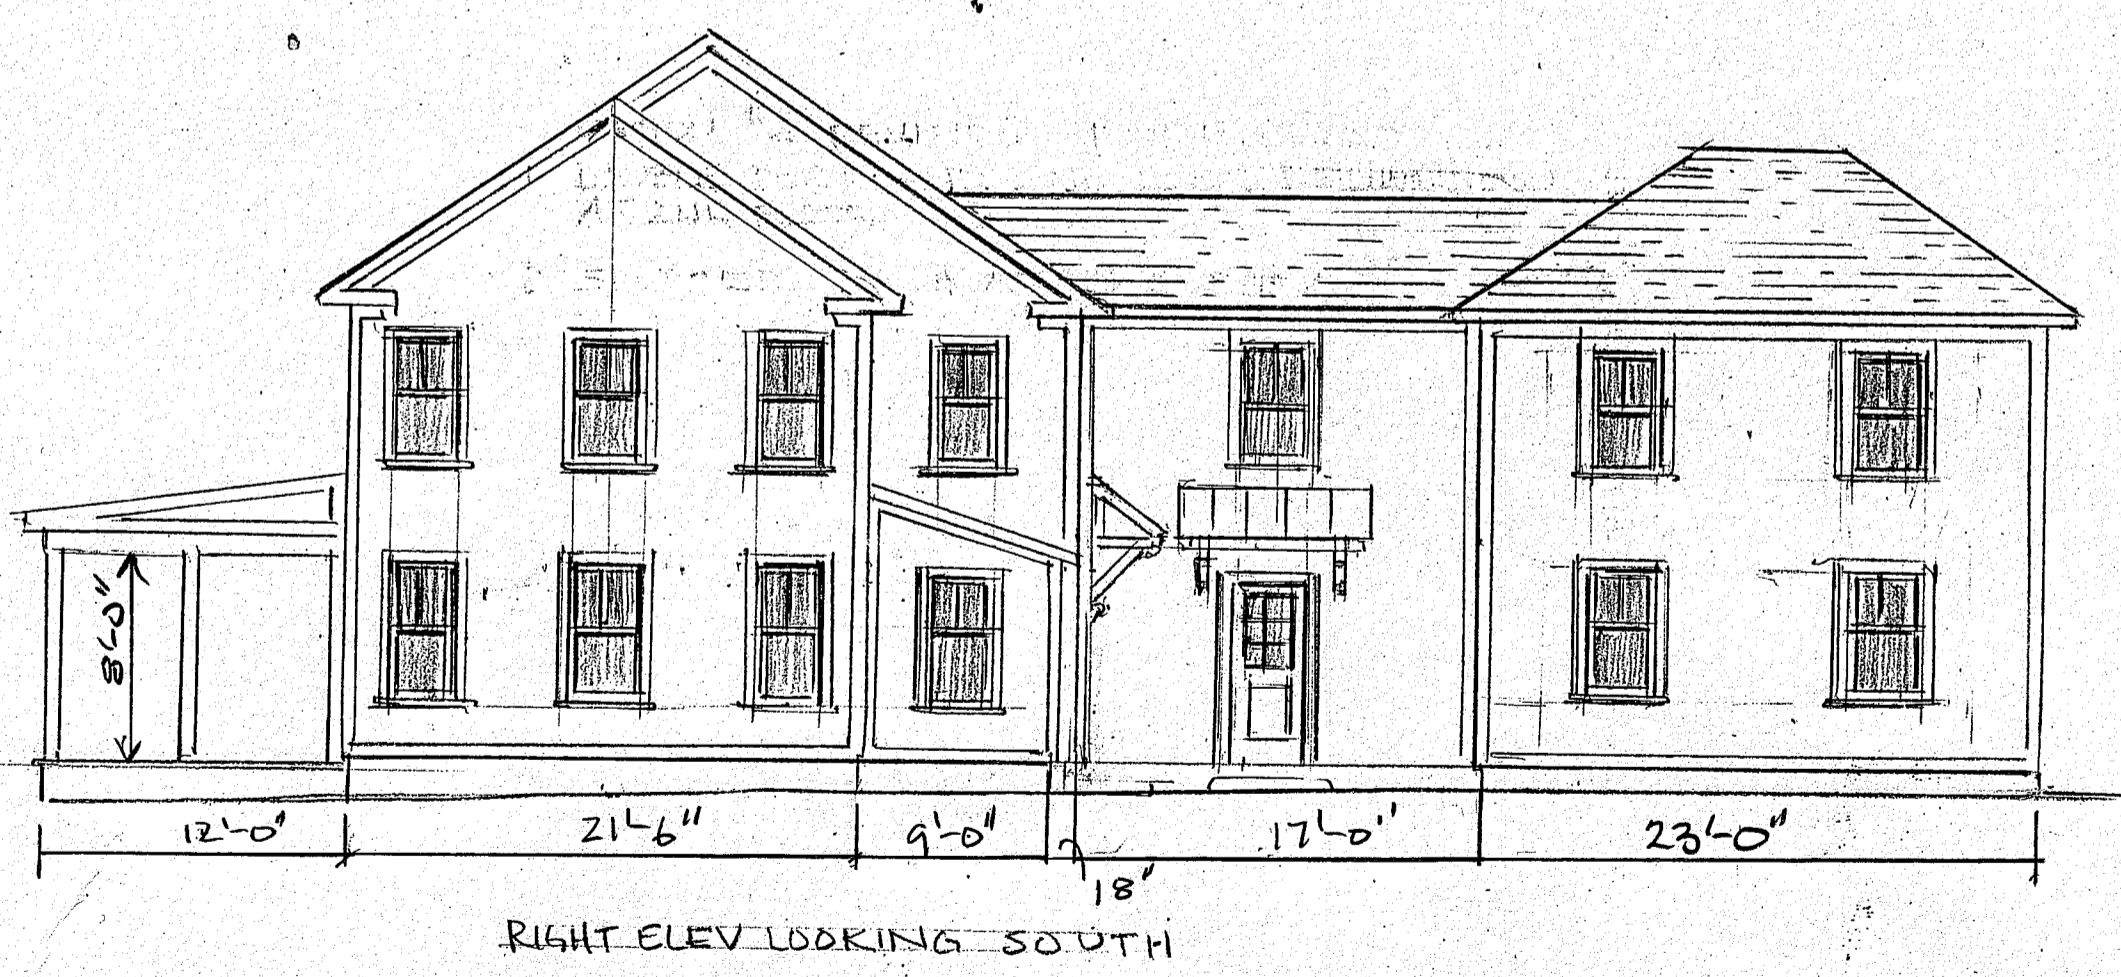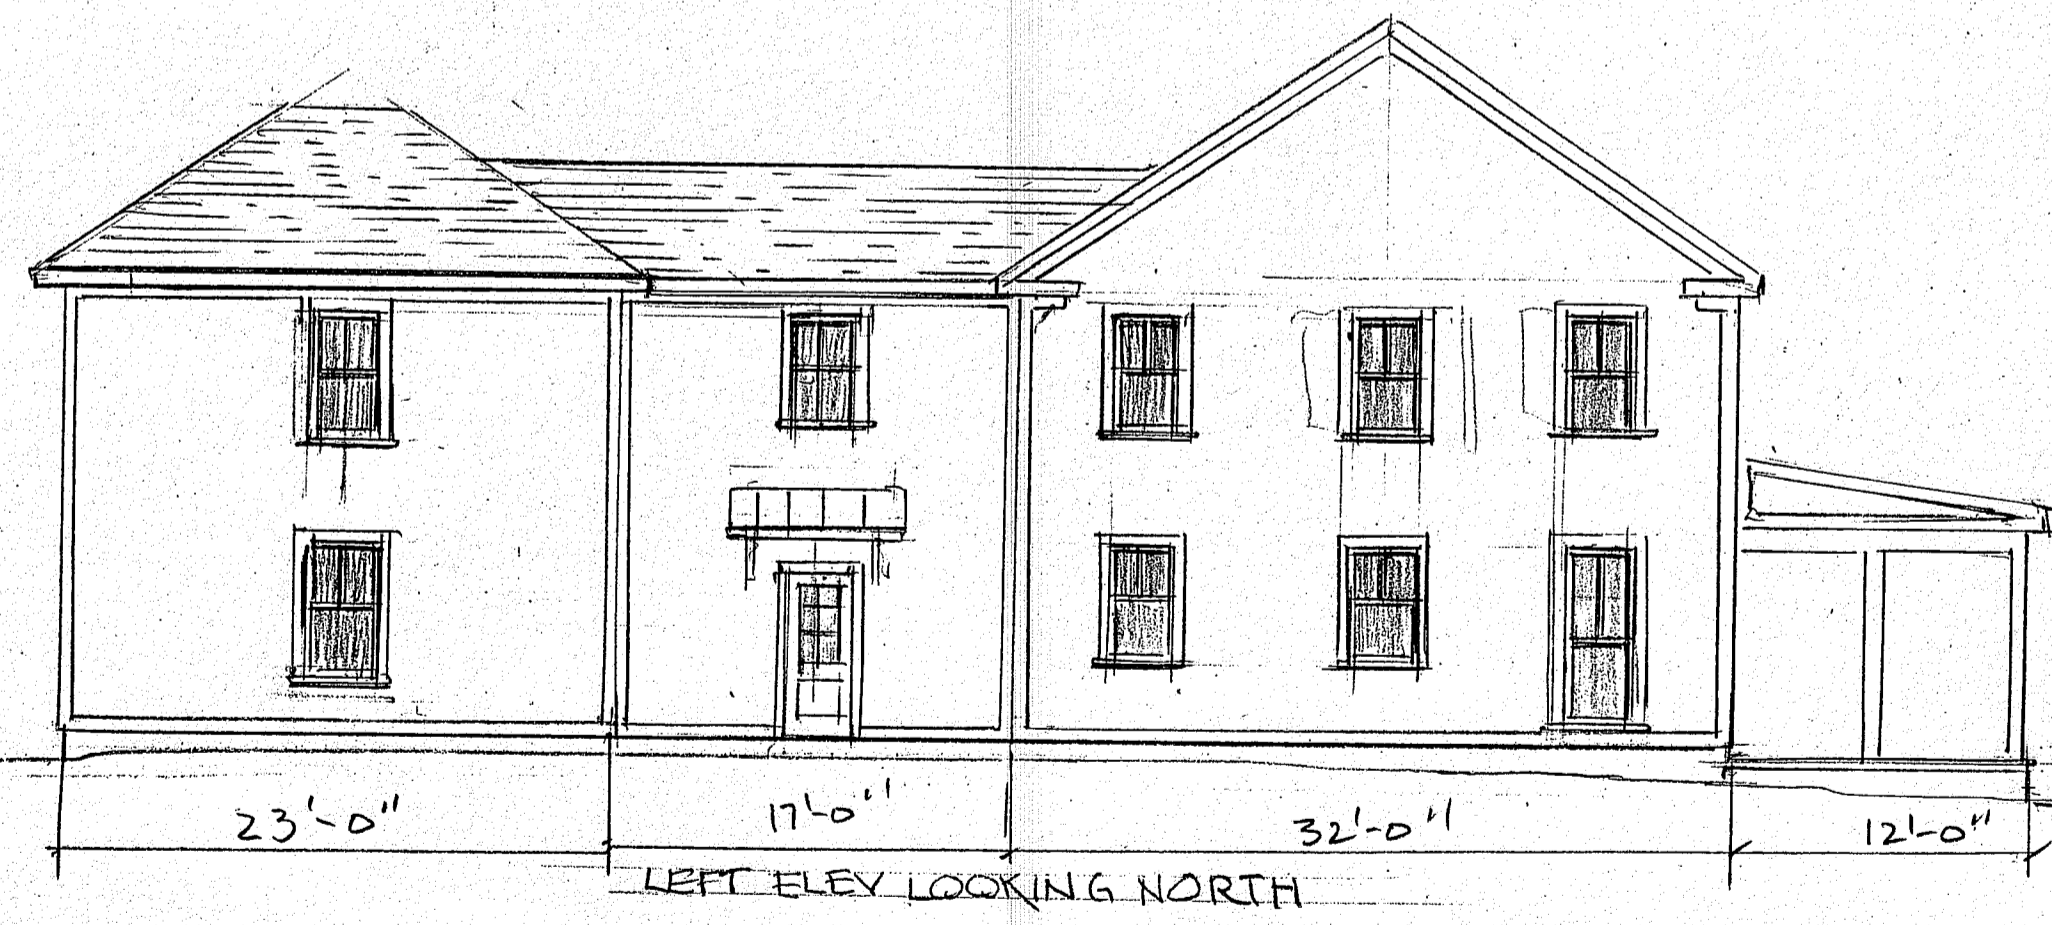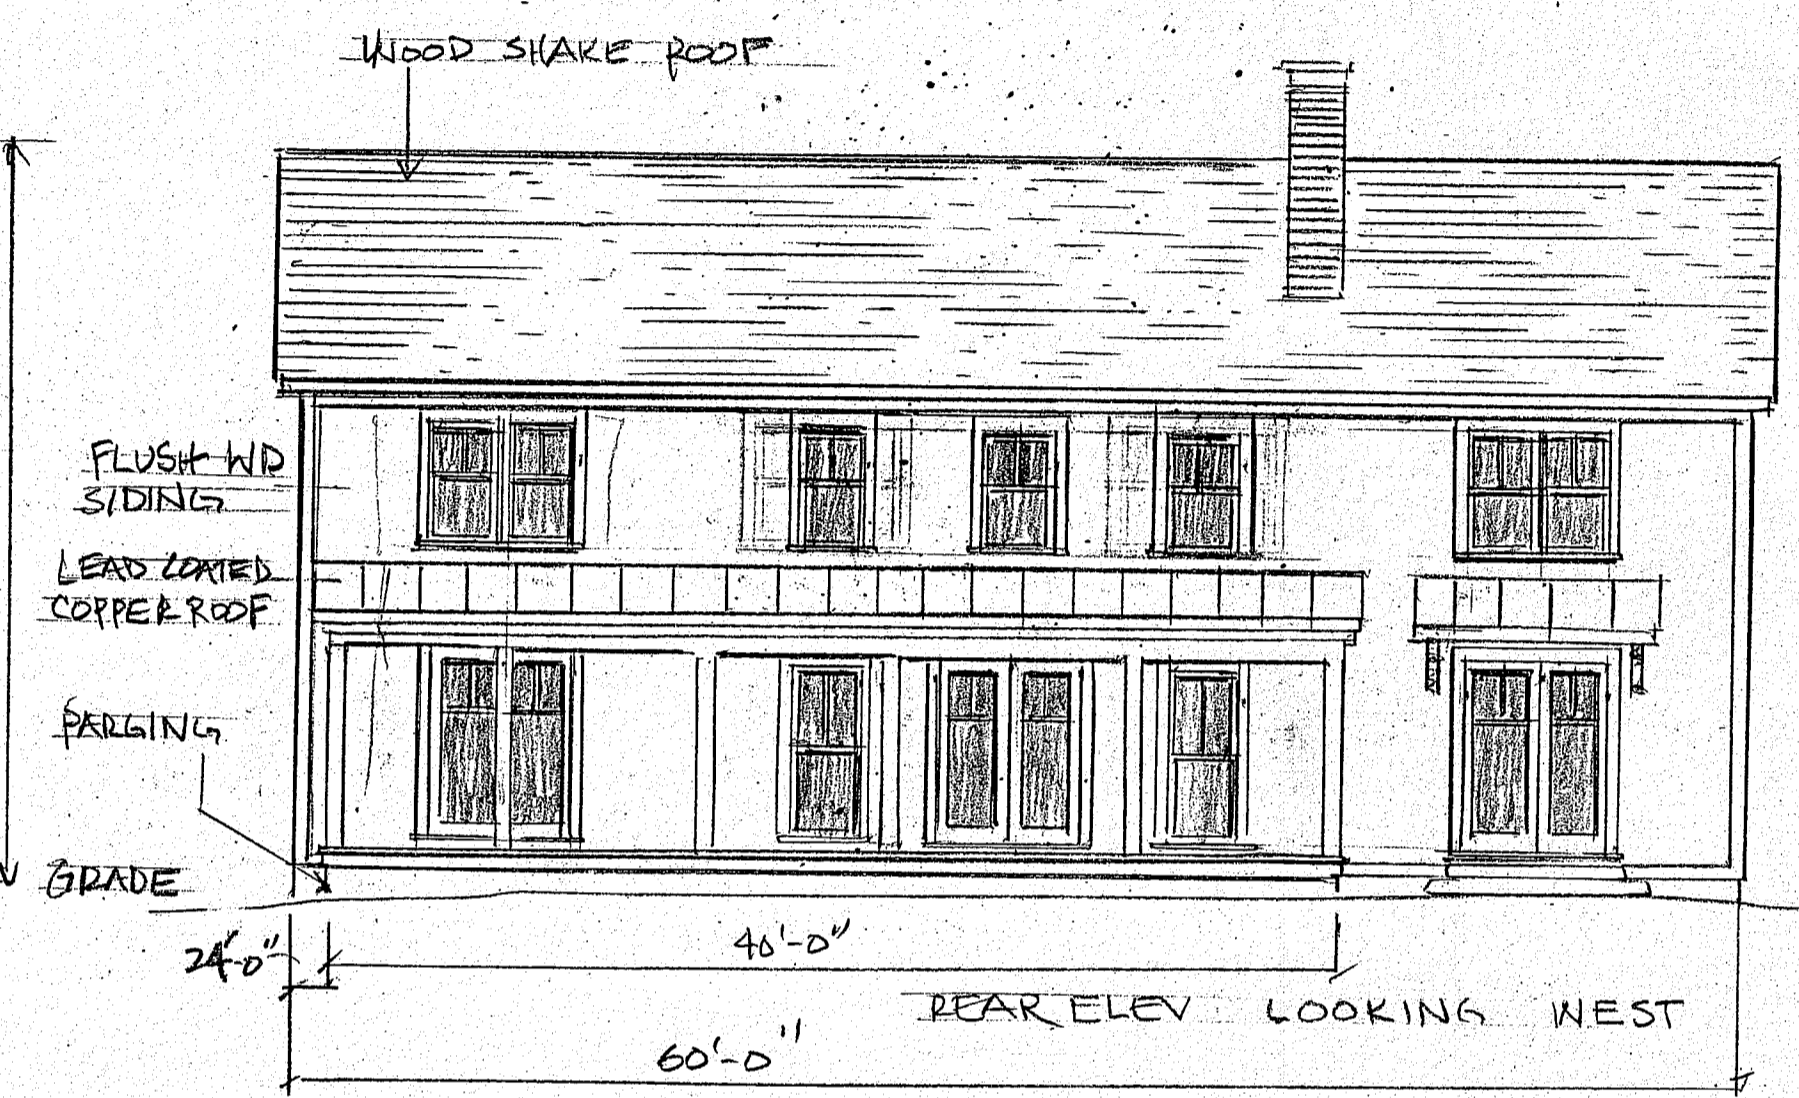

ELEVATIONS 1/8"=1'-0" DEC 21 2020

17 MARK LANE ESSEX BERTIE HEINER		REV 1/21/20
SCALE 1/8"=1'-0"		DATE 1/21/20
DEC 21 2020		BY
ELEVATIONS		
		SHEET 3