

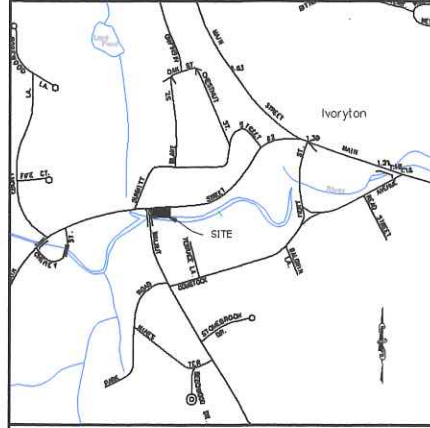


DATE	REVISION	CK.

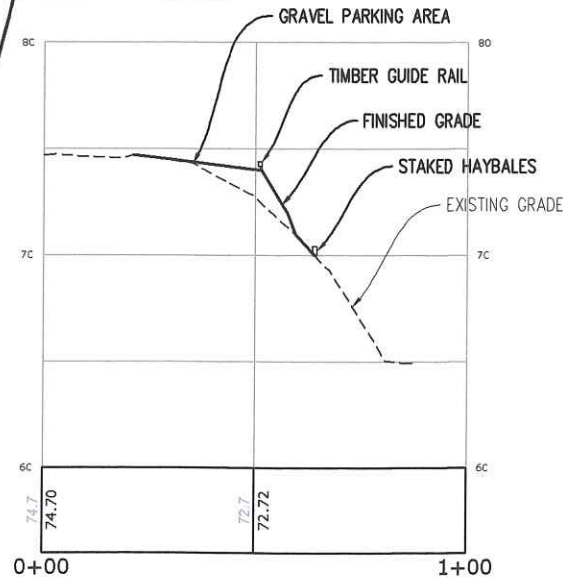

LOCATION MAP
SCALE: 1"=1000'±

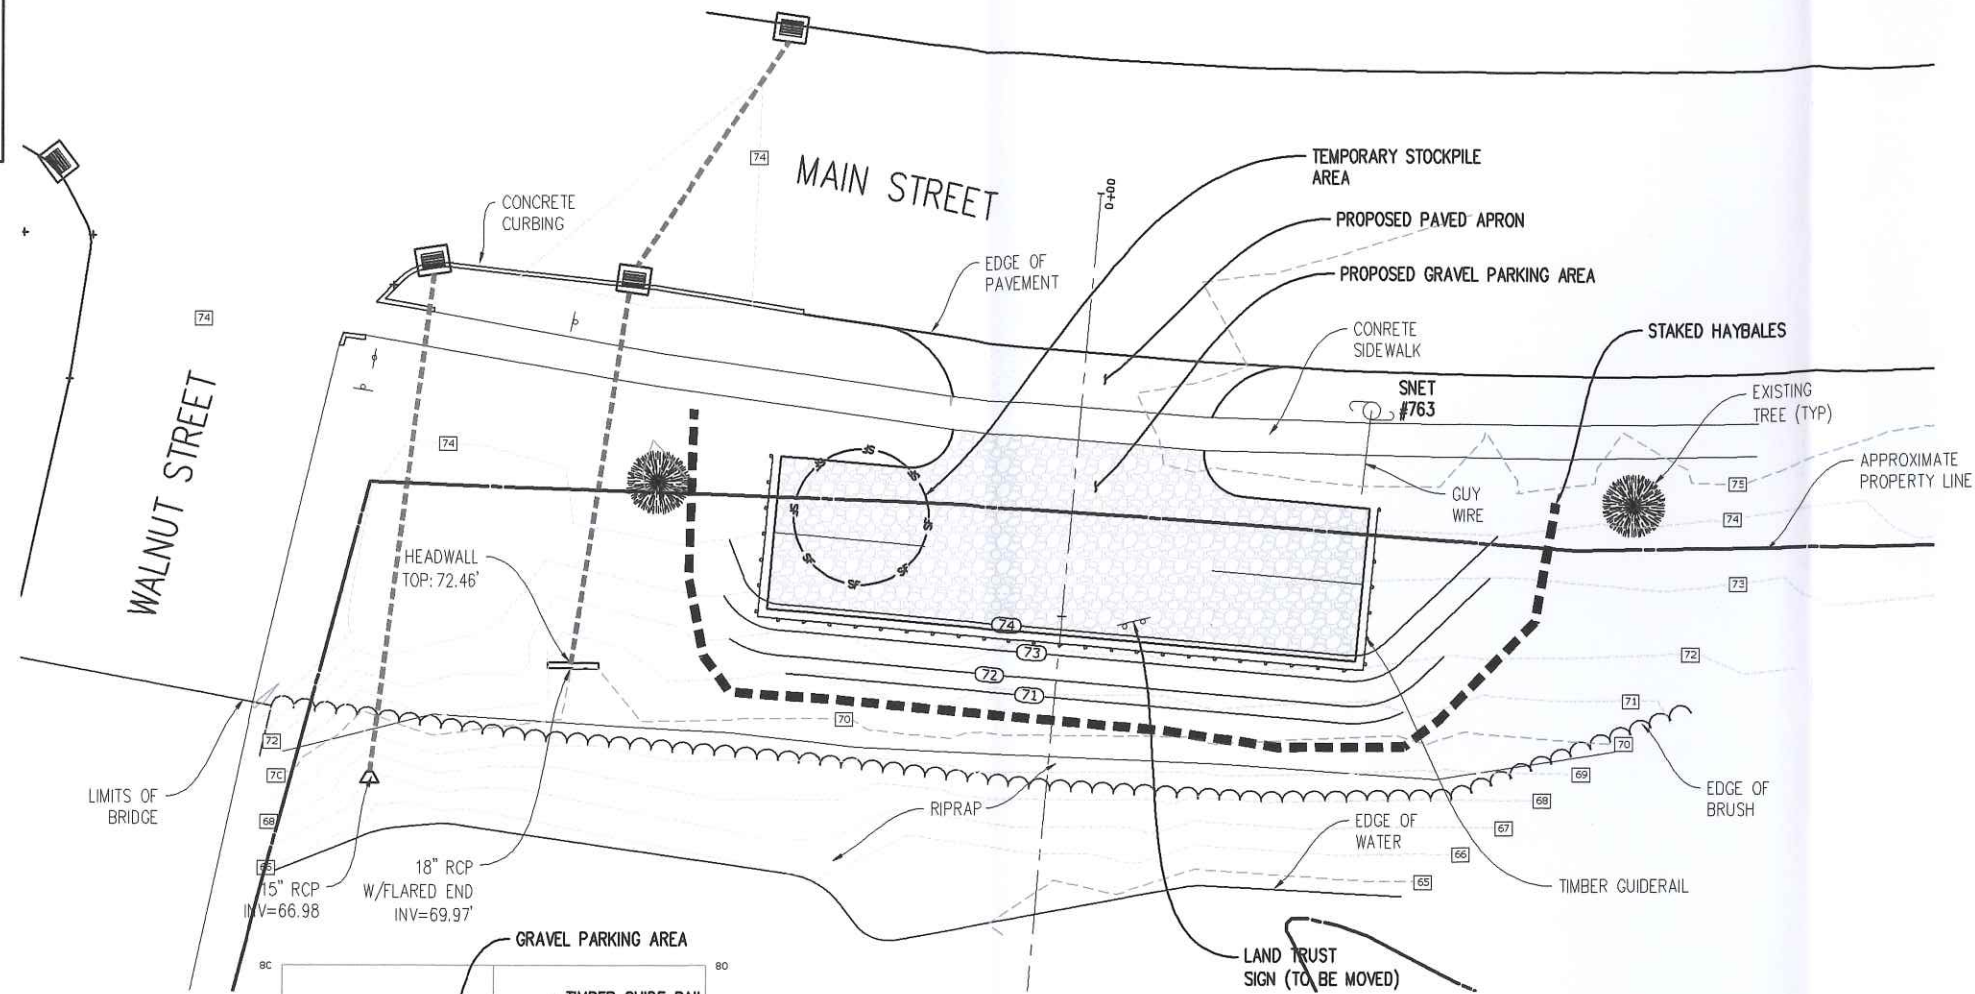

LEGEND

- IRON PIPE/ROD TO BE SET
- MON □ MONUMENT
- IP ○ IRON PIPE/ROD
- DH ⊙ IRON PIPE/ROD
- CONC. CONCRETE
- GTD GRADE TO DRAIN
- FND FOUND
- FF FINISHED FLOOR
- EXIST. EXISTING
- TW TOP OF WALL
- CL&P# 1198 ○ EXISTING UTILITY POLE
- TH#1 ⊕ TEST HOLE
- PROPOSED SPOT ELEVATION
- EXISTING CONTOURS
- SILT FENCE
- PROPOSED WATERLINE


Robert L. Doane, Jr.
ROBERT L. DOANE, JR.
CONN. P.E. & L.S. LIC. NO. 11463



MAP #57 LOT #69



SITE PLAN
PREPARED FOR
ESSEX LAND TRUST
MAIN STREET, IVORYTON, CONNECTICUT

 

SCALE: 1"=10'	DATE: 5/2/22	SHEET NO.: 1 OF 1	IDENT. NO.:
---------------	--------------	-------------------	-------------

THIS DOCUMENT IS UNCLASSIFIED EXCEPT WHERE SHOWN OTHERWISE BY EXECUTIVE ORDER 13526, WHICH APPLIES TO INFORMATION CONTAINED HEREIN THAT IS DETERMINED TO BE UNCLASSIFIED.