


8 EXTERIOR ELEVATION - WEST FACADE
0'-0 1/4" = 1'-0"

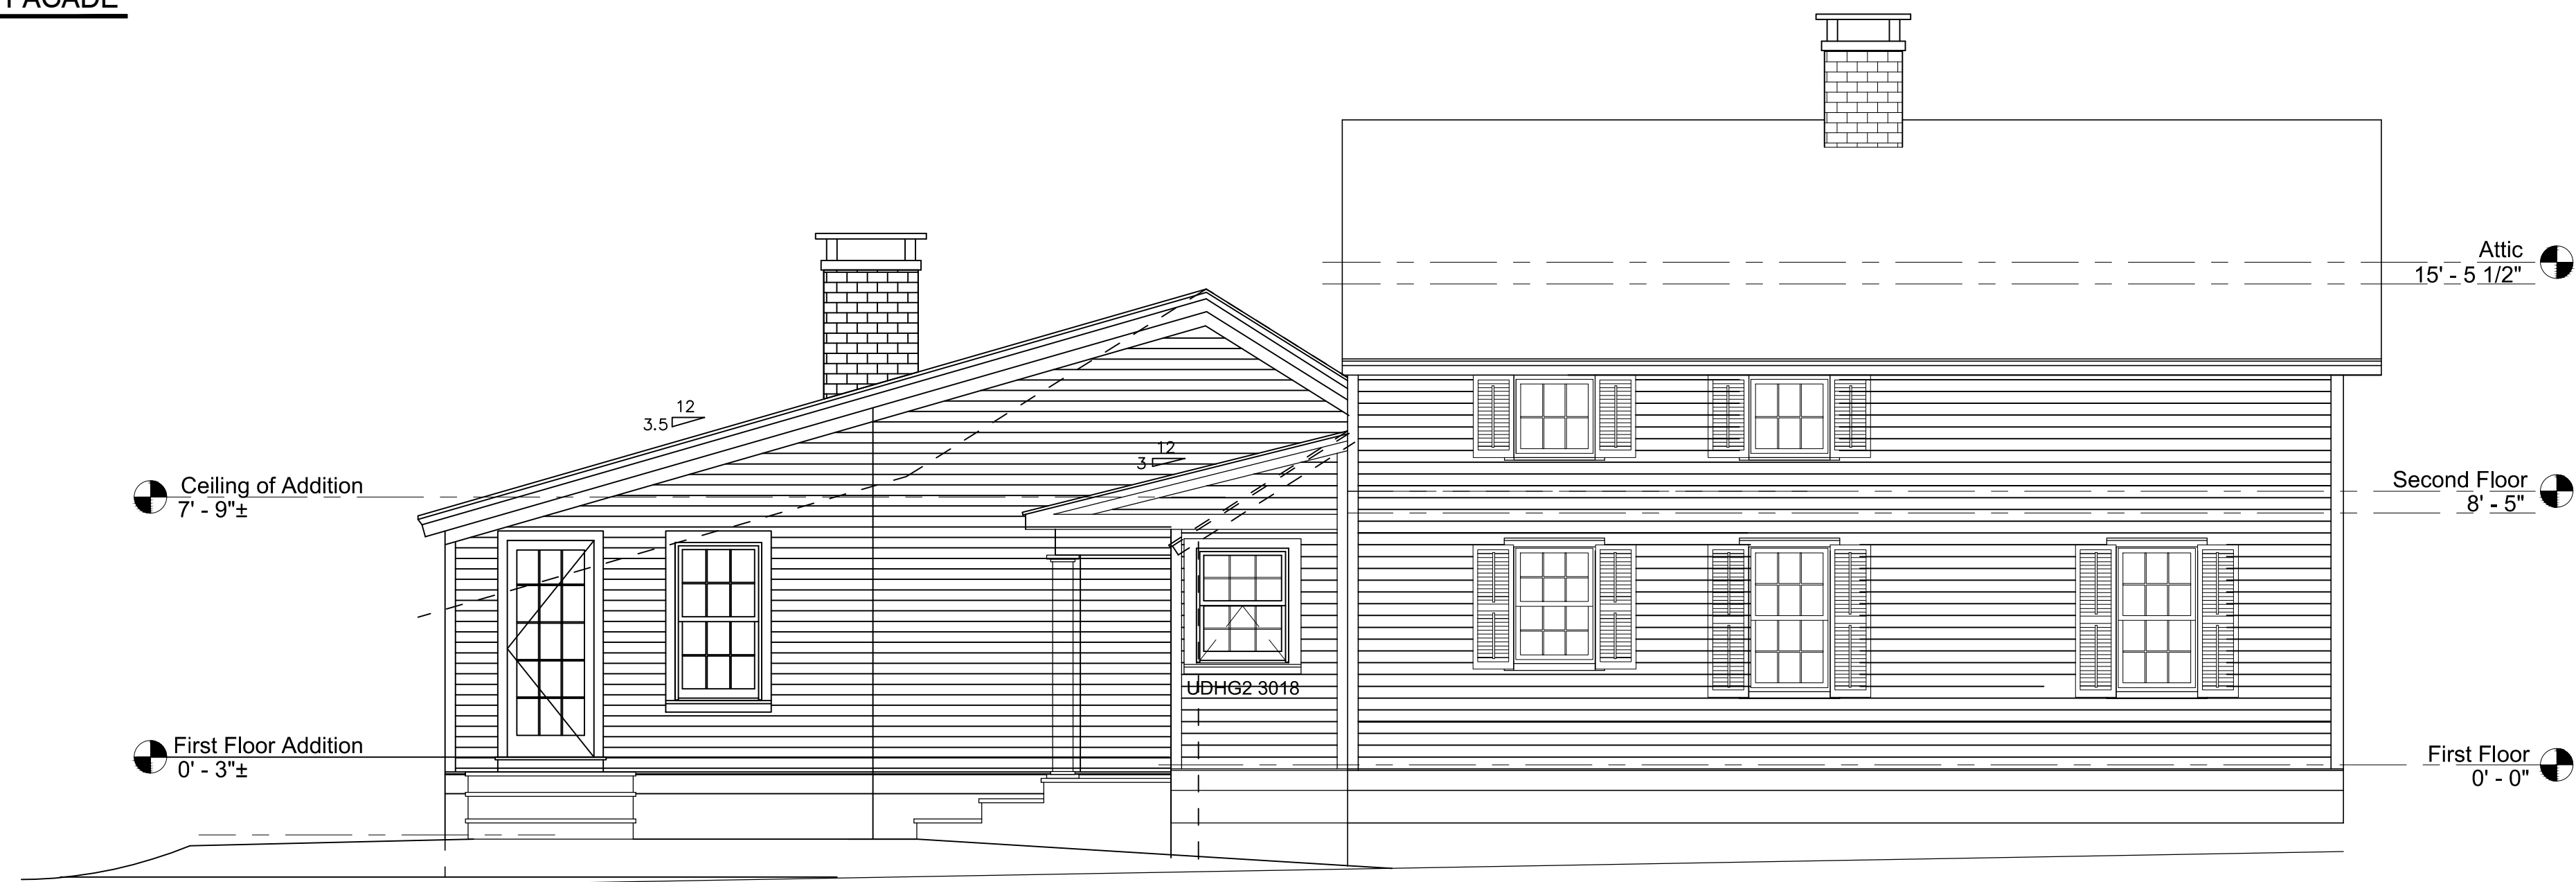

Total Design Source, LLC.
 7 Pequot Park Rd, Unit 3
 Essex, CT 06426
 Tel: (860)388-0019
 www.tdesignsource.com

No.	Date	Revision	By

CONSULTANTS:

PRELIMINARY DESIGN
 NOT FOR CONSTRUCTION

**Bragdon/Brown
 Residence**
 83 North Main Street
 Essex, CT
 06426

PROJECT NUMBER:
22-037

FILE: R-A101
 NAME: MCL
 DATE: 09/09/22
 SCALE: 1/4" = 1'-0"

EXTERIOR_ELEVATION

SHEET NUMBER:
A-102