


5 EXTERIOR ELEVATION - SOUTH FACADE  
0'-0 1/4" = 1'-0"

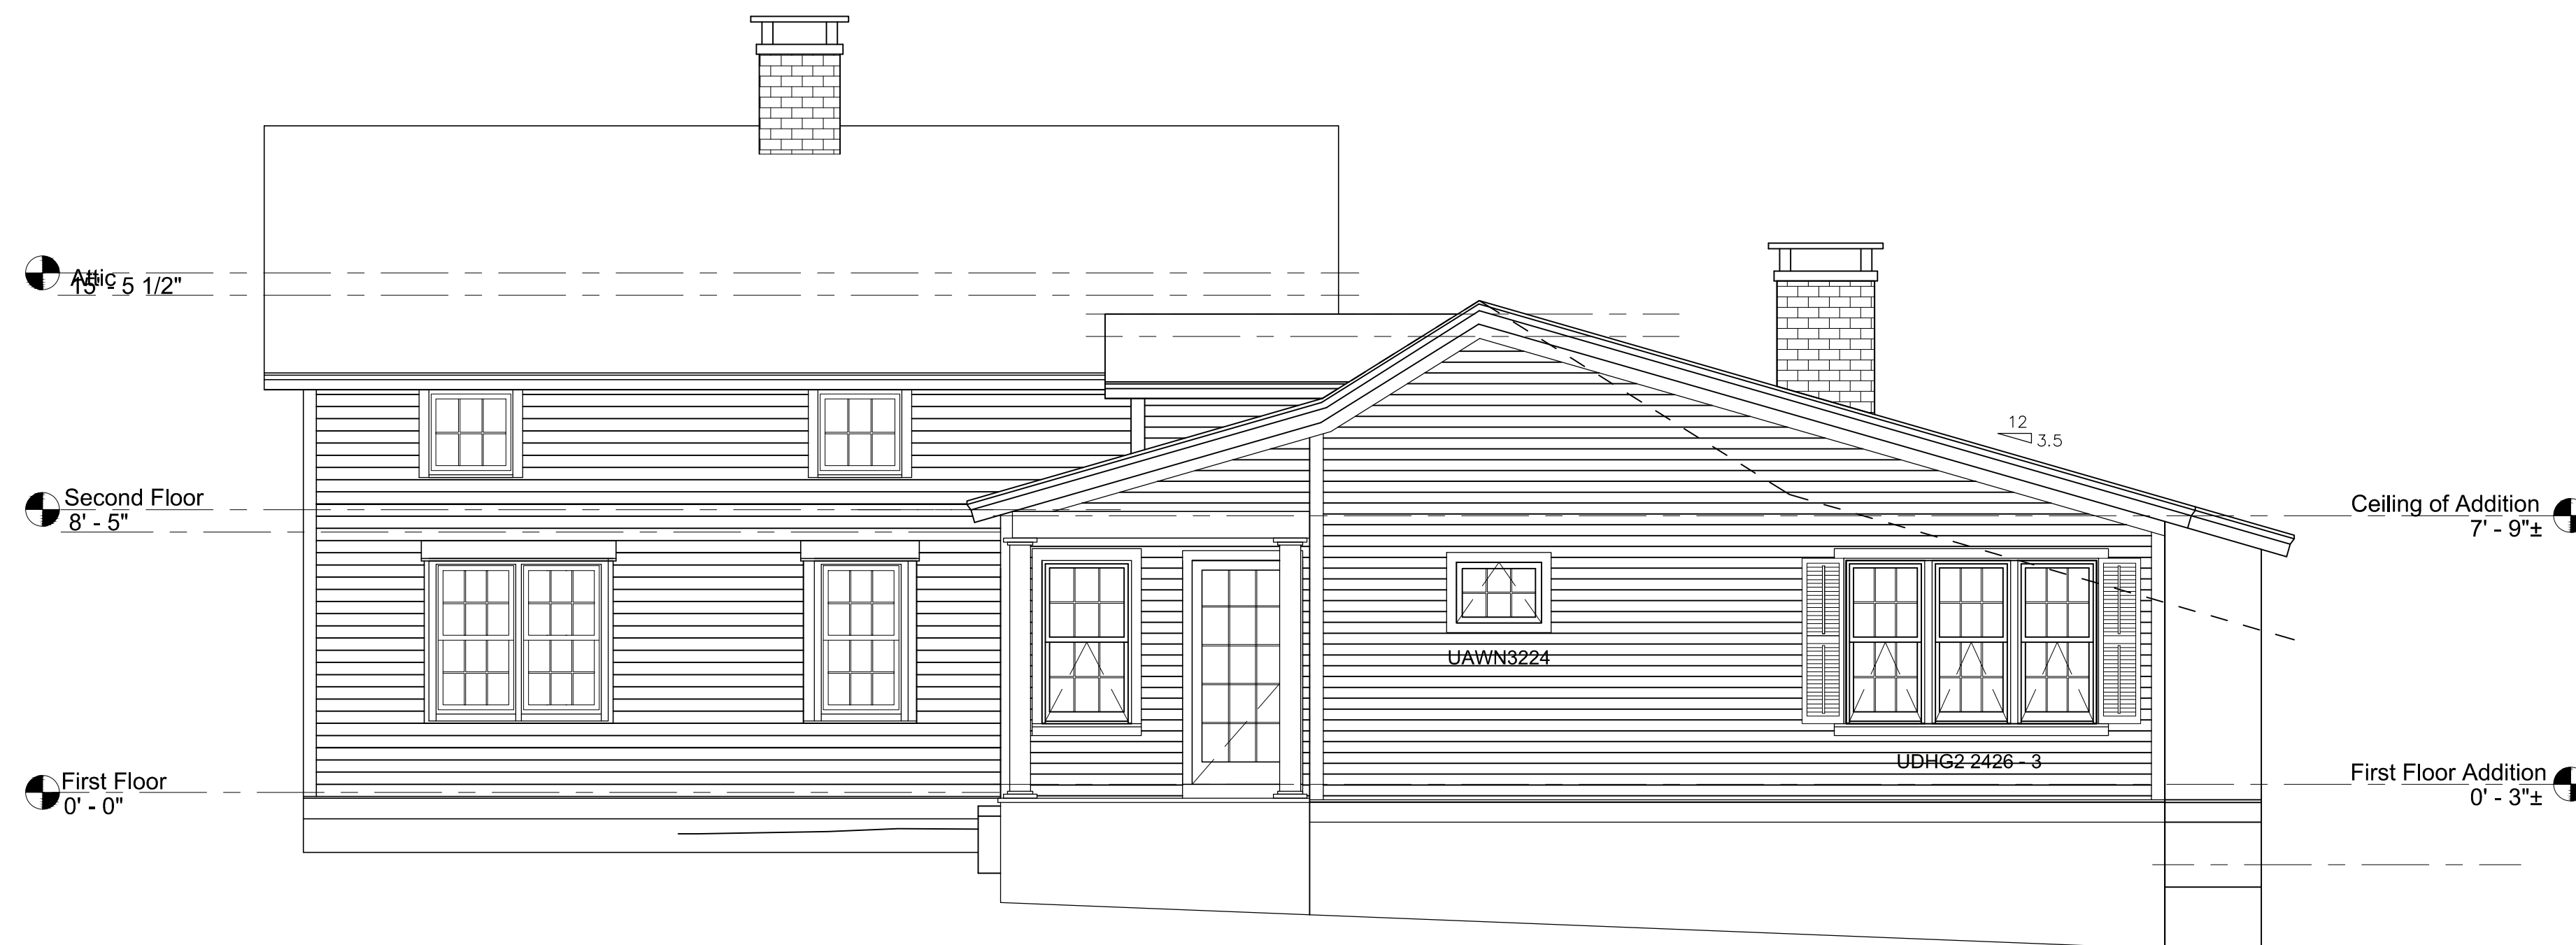

6 EXTERIOR ELEVATION - EAST FACADE  
0'-0 1/4" = 1'-0"



7 EXTERIOR ELEVATION - NORTH FACADE  
0'-0 1/4" = 1'-0"



Total Design Source, LLC.  
7 Pequot Park Rd, Unit 3  
Essex, CT 06426  
Tel: (860)388-0019  
www.tdesignsource.com

No.	Date	Revision	By

CONSULTANTS:

PRELIMINARY DESIGN  
NOT FOR CONSTRUCTION

Bragdon/Brown  
Residence  
  
83 North Main Street  
Essex, CT  
06426

PROJECT NUMBER:  
**22-037**

FILE NAME: R-A101 MCL  
DATE: 09/09/22  
SCALE: 1/4" = 1'-0"

EXTERIOR\_ELEVATIONS

SHEET NUMBER:  
**A-102**