


PROPERTY LINE

25'-0"

25'-0" SETBACK

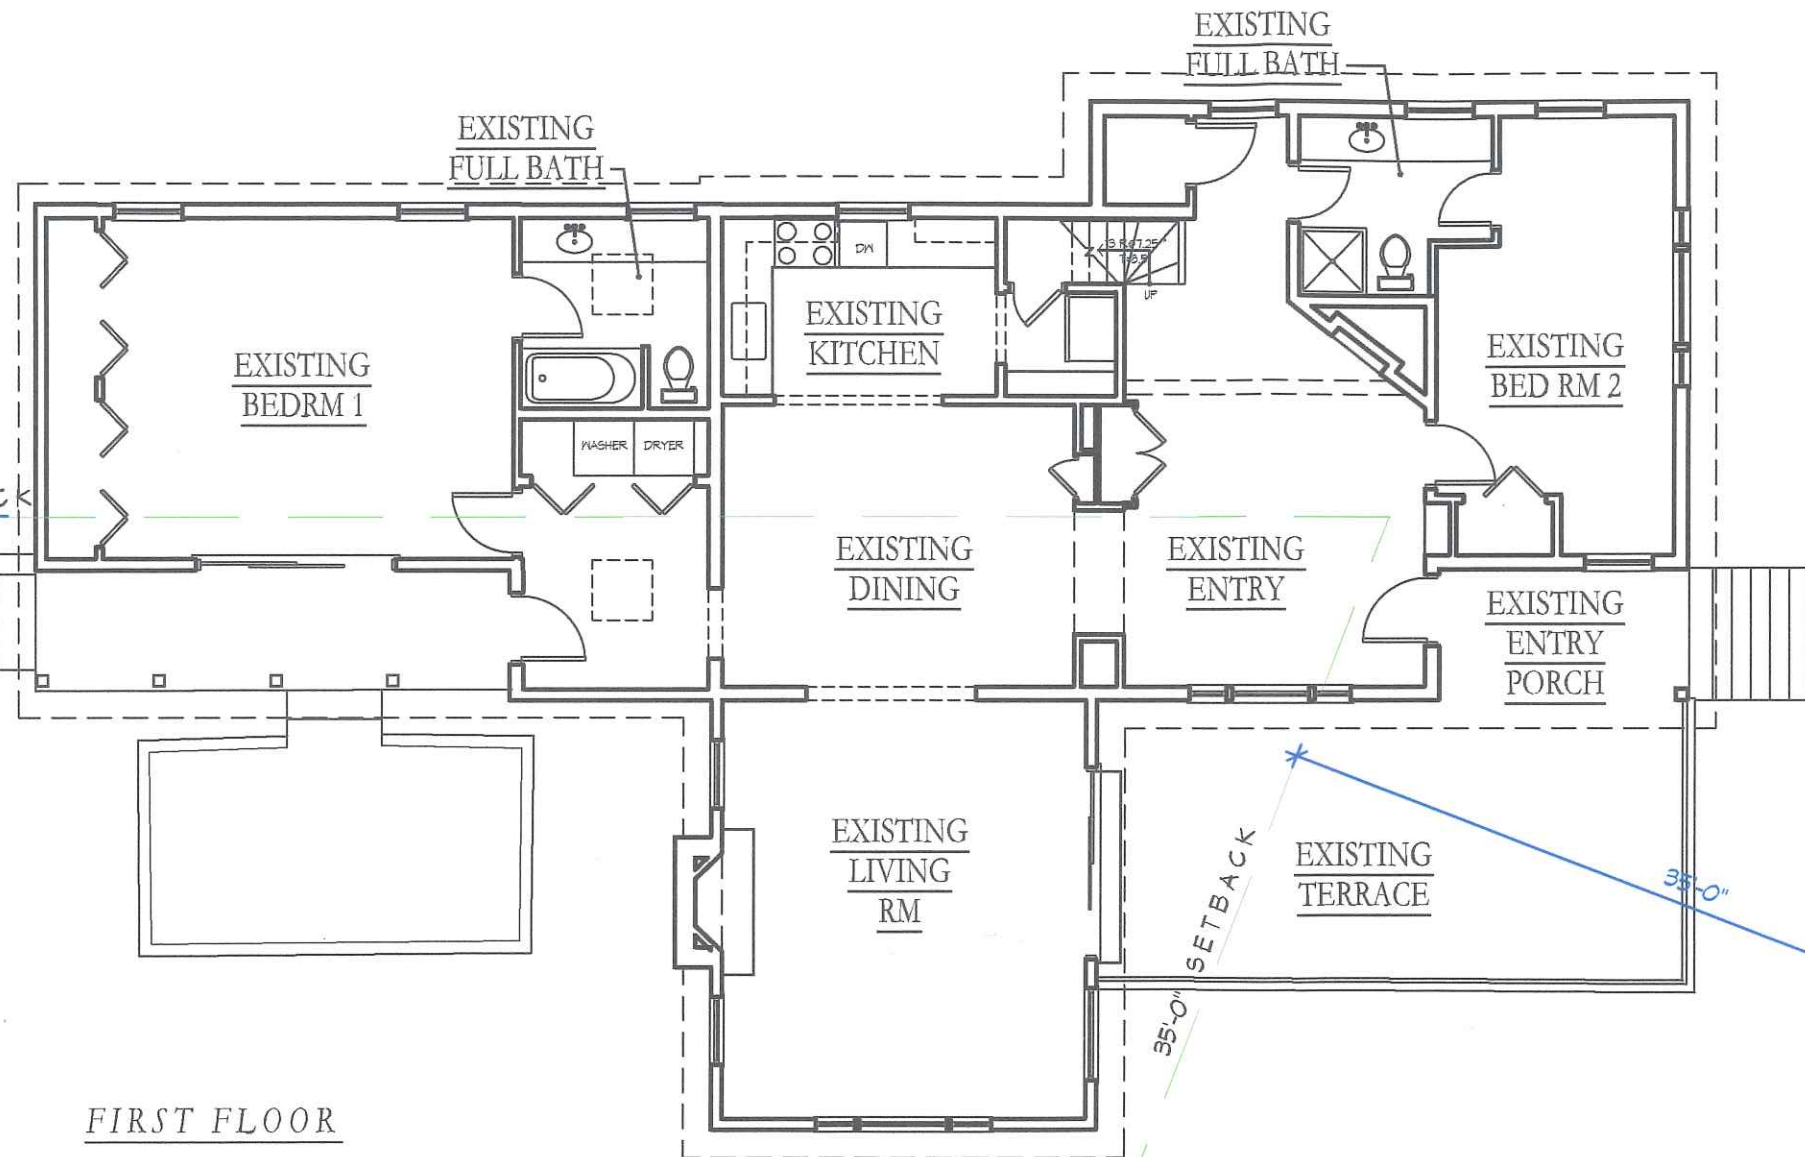

FIRST FLOOR



EXISTING FIRST FLOOR PLAN
SCALE: 1/8" = 1'0"

TELA HOUSE • ESSEX, CONNECTICUT
SEABIRD ARCHITECTS, LLC
OCTOBER 17, 2022

35'-0" SETBACK

35'-0"

PROPERTY LINE

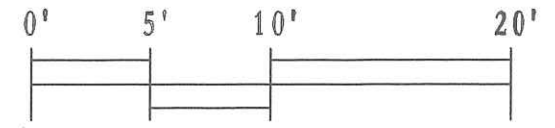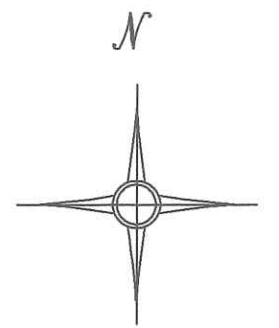

PROPERTY LINE

25'-0" SETBACK

35'-0" SETBACK

PROPERTY LINE



EXISTING
FULL
BATH


EXISTING
BEDRM 2

DN
15 R 4 7.5
14.5


EXISTING SECOND FLOOR PLAN
SCALE: 1/8" = 1'0"

TELA HOUSE • ESSEX, CONNECTICUT
SEABIRD ARCHITECTS, LLC
OCTOBER 17, 2022

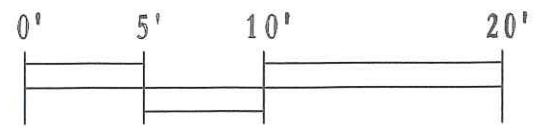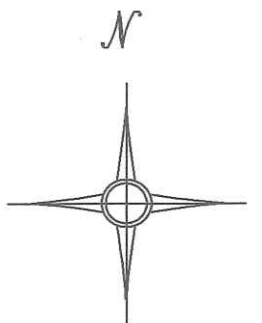

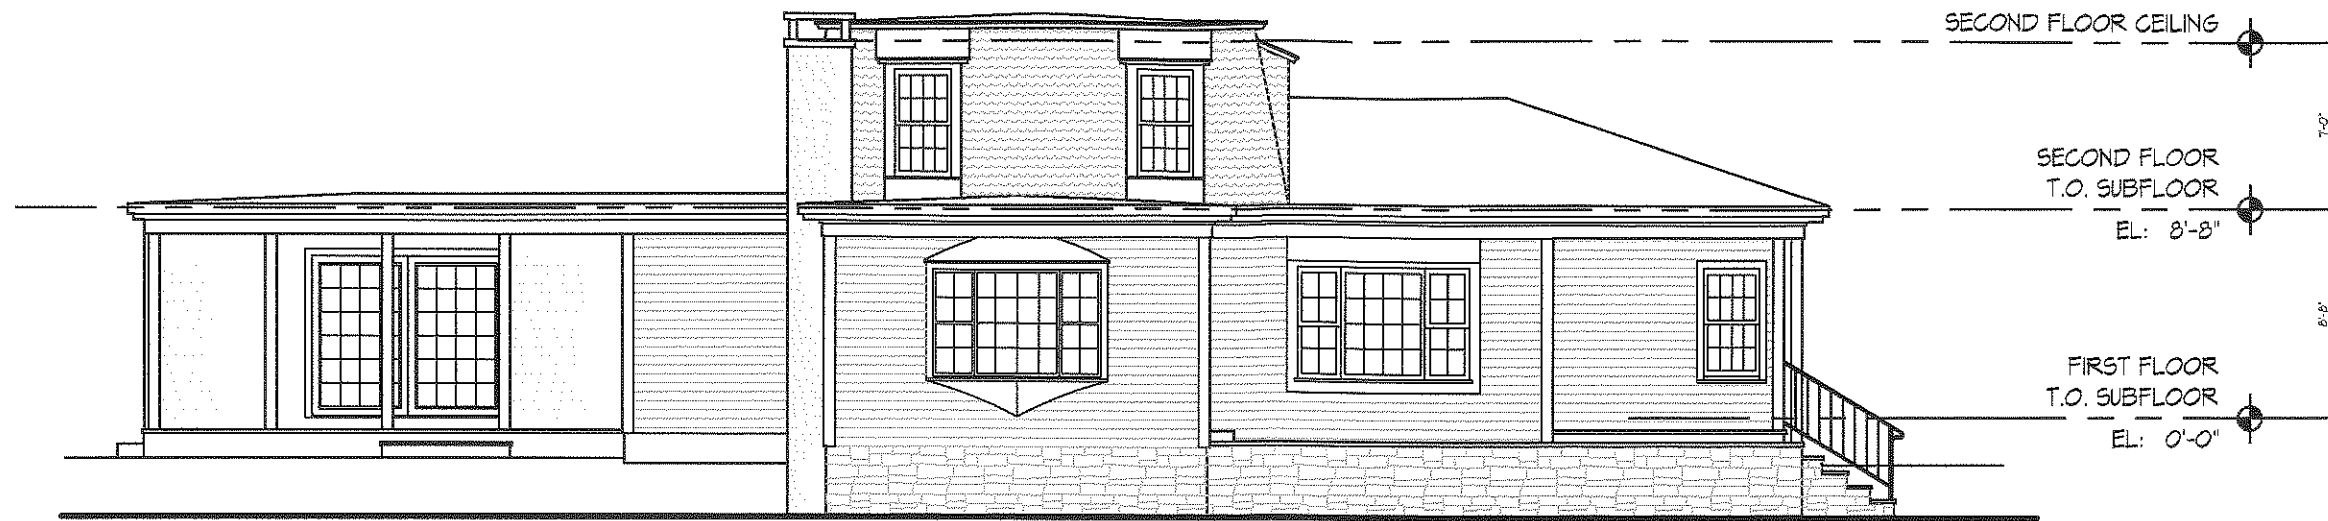

SOUTH ELEVATION

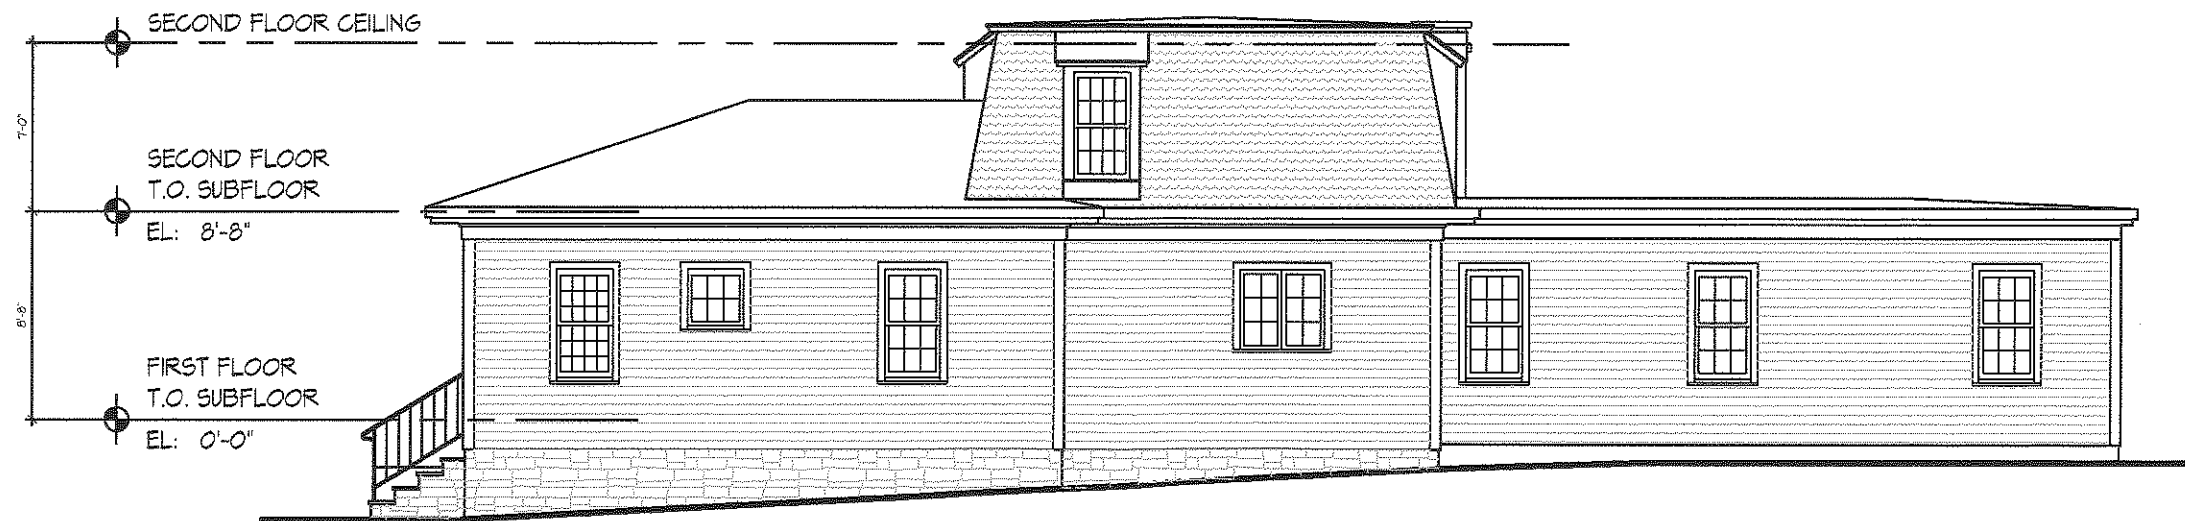



NORTH ELEVATION

EXISTING EXTERIOR ELEVATIONS

SCALE: 1/8" = 1'0"

TELA HOUSE • ESSEX, CONNECTICUT
 SEABIRD ARCHITECTS, PLLC
 OCTOBER 18, 2022

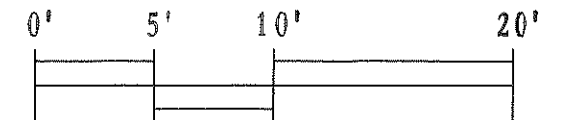

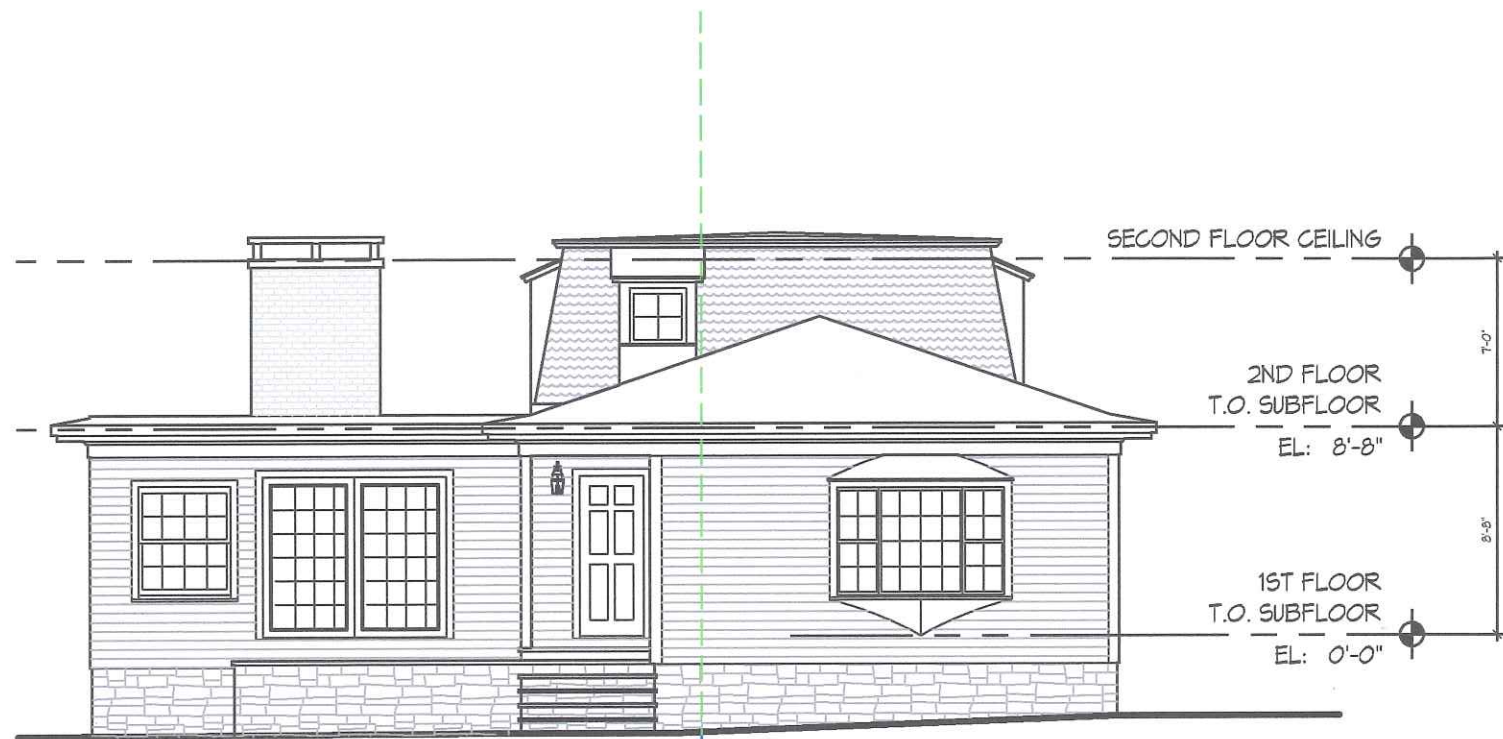


EAST ELEVATION

WEST ELEVATION

EXISTING EXTERIOR ELEVATIONS

SCALE: 1/8" = 1'0"

TELA HOUSE • ESSEX, CONNECTICUT
 SEABIRD ARCHITECTS, PLLC
 OCTOBER 17, 2022

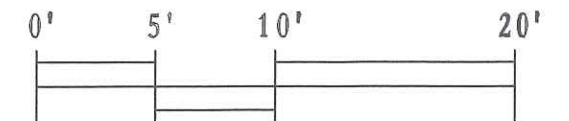


PROPERTY LINE

25'-0" SETBACK


35'-0" SETBACK

PROPERTY LINE

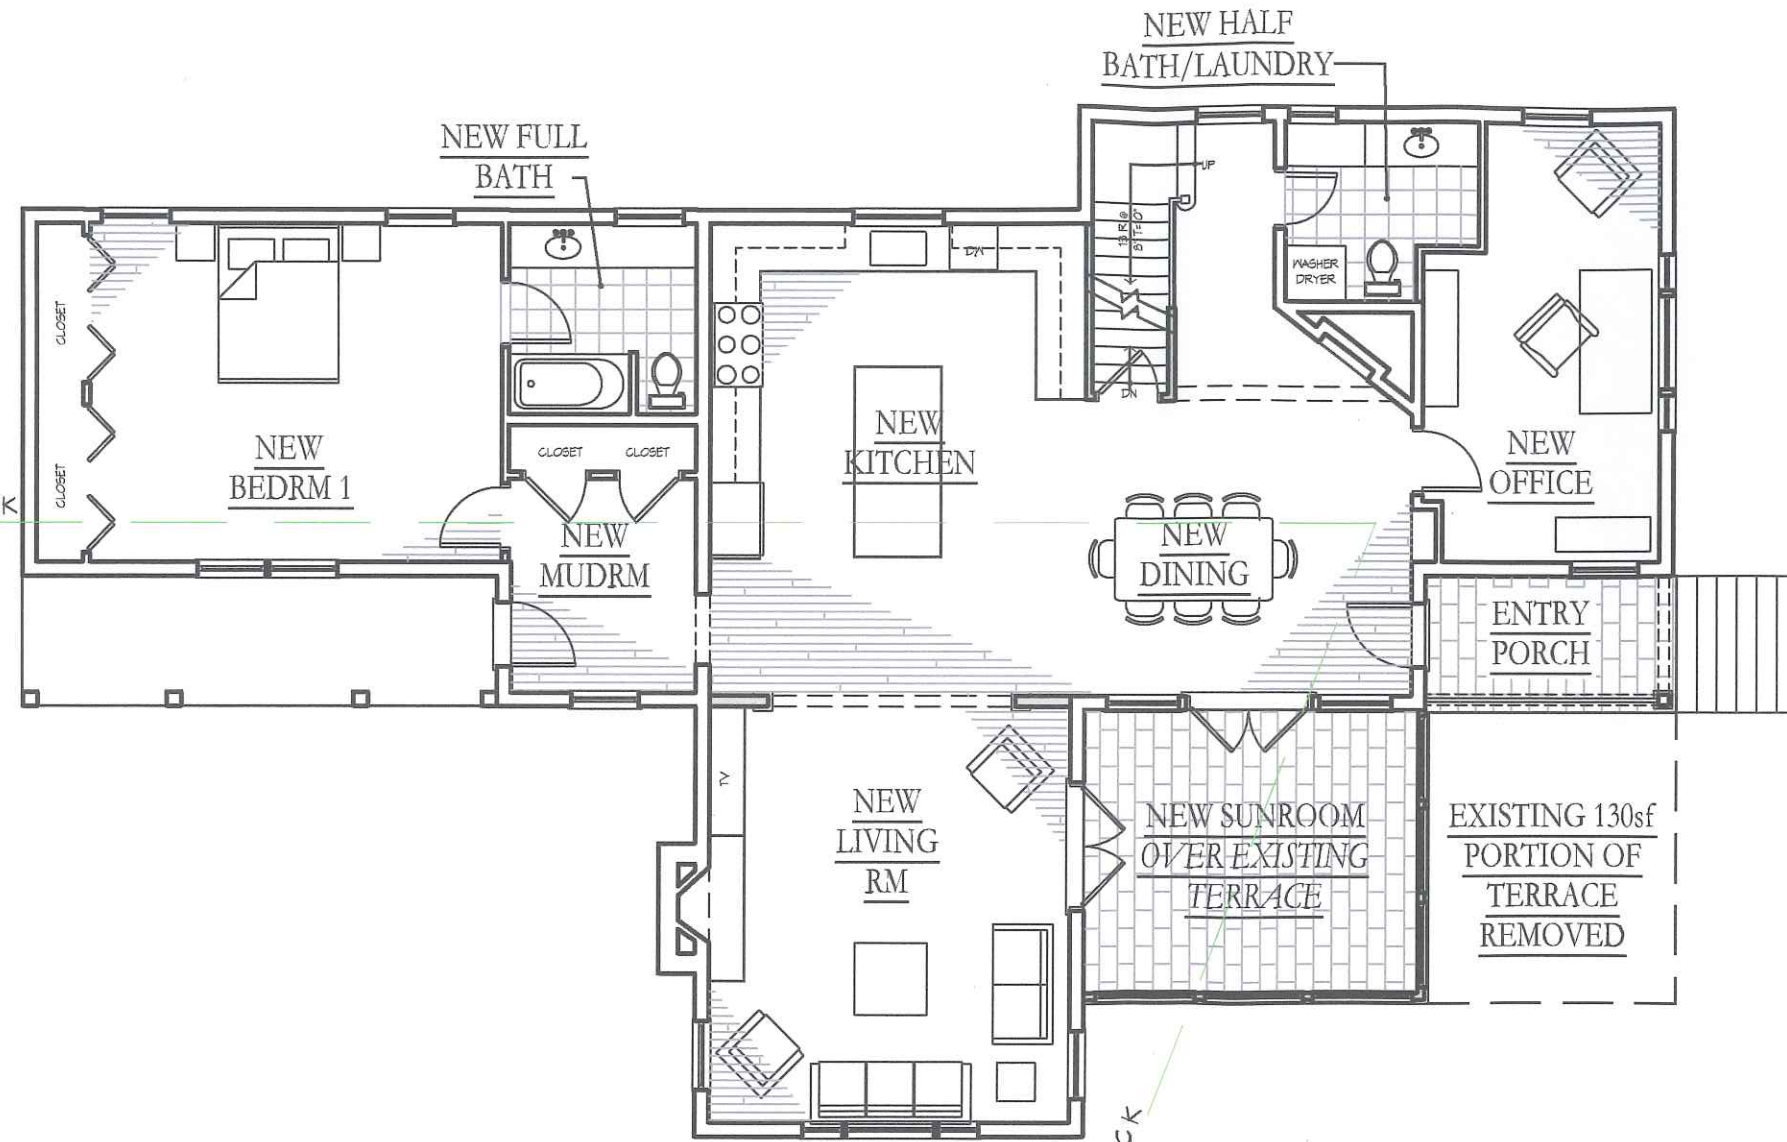


PROPOSED
FIRST FLOOR PLAN
SCALE: 1/8" = 1'0"

TELA HOUSE • ESSEX, CONNECTICUT
SEABIRD ARCHITECTS, PLLC
MARCH 21, 2023

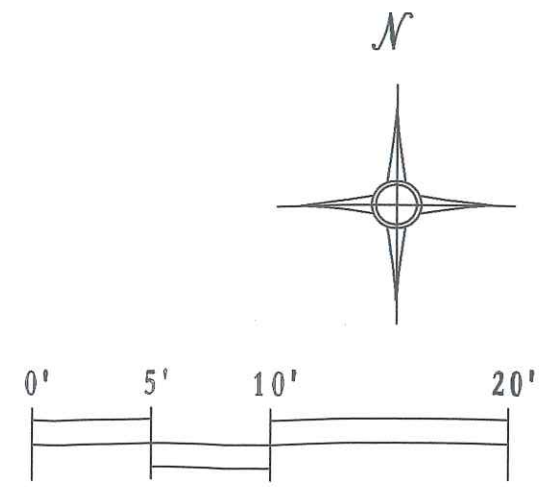

PROPERTY LINE



25'-0" SETBACK

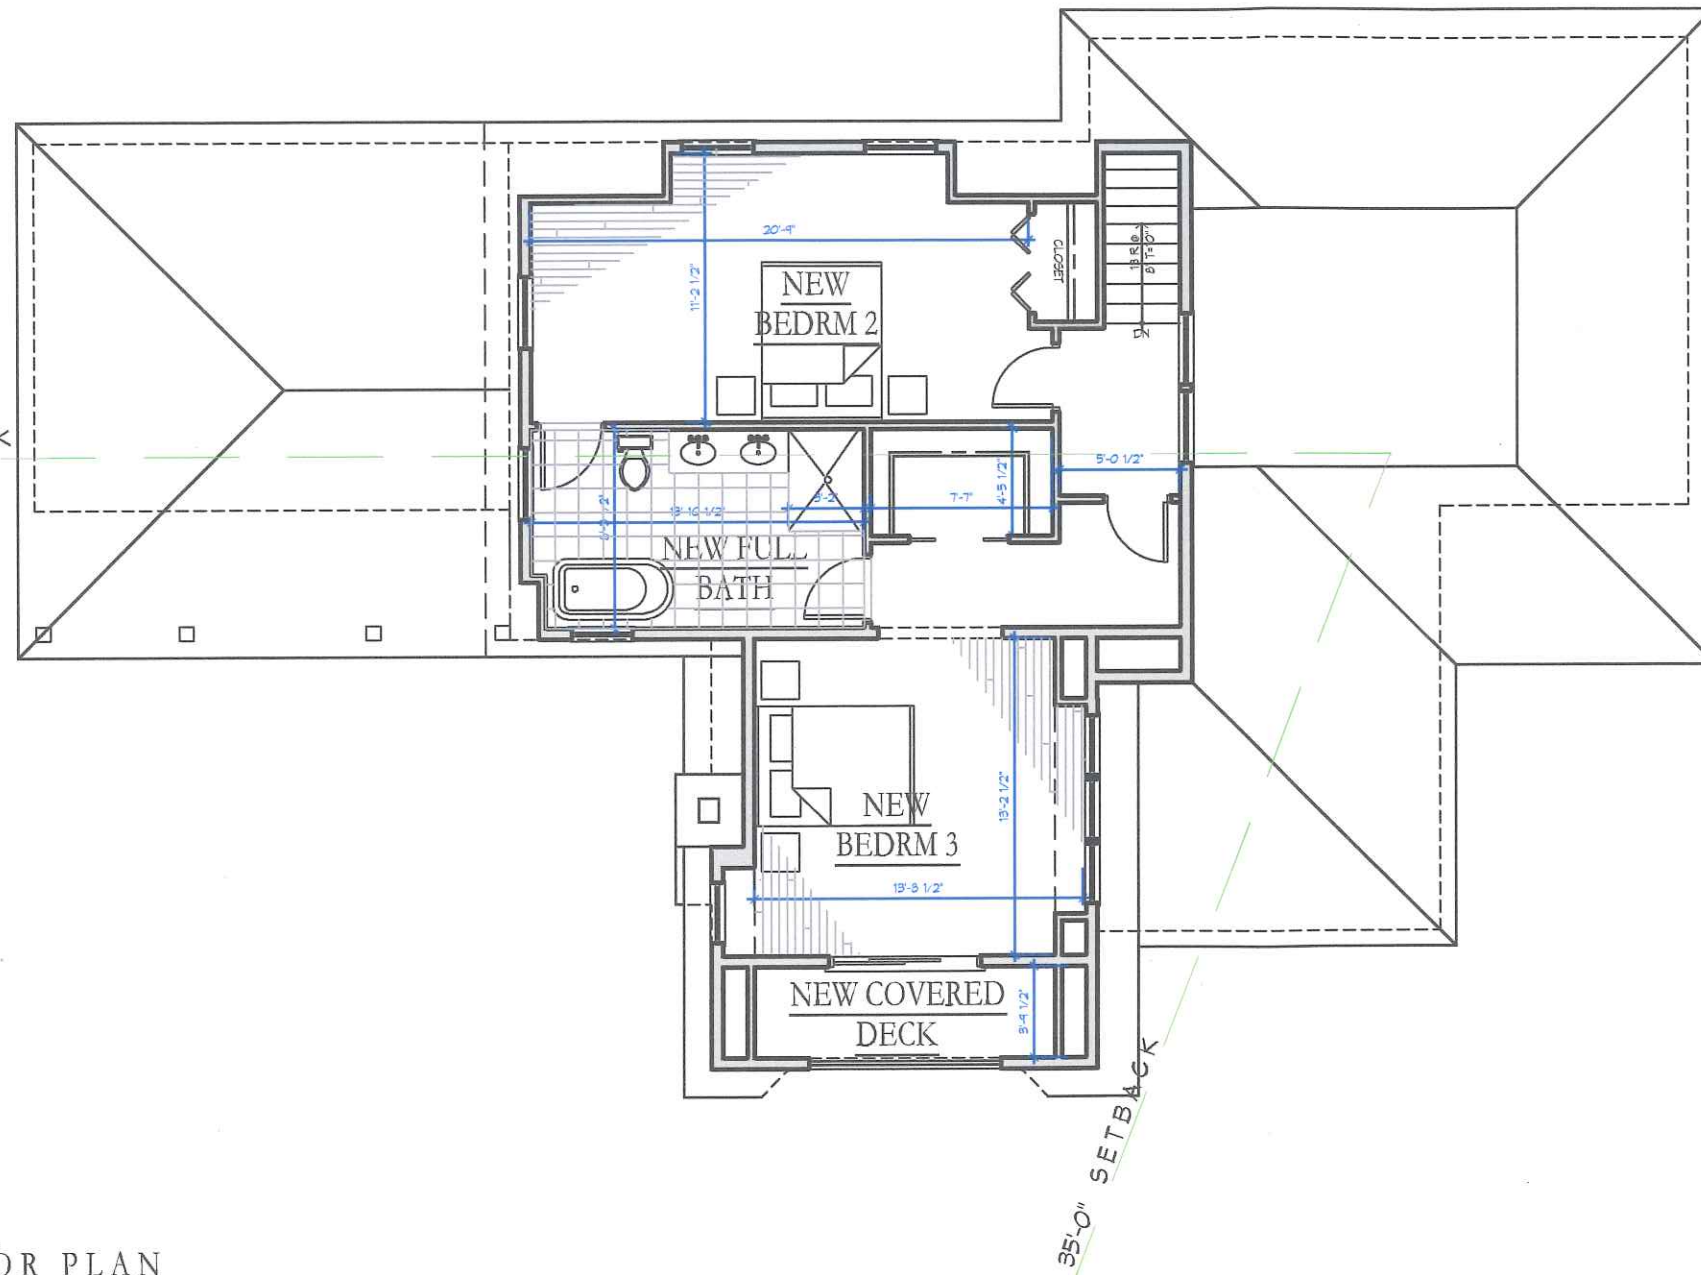

PROPERTY LINE


PROPOSED
FIRST FLOOR PLAN
SCALE: 1/8" = 1'0"

TELA HOUSE • ESSEX, CONNECTICUT
SEABIRD ARCHITECTS, PLLC
MARCH 21, 2023

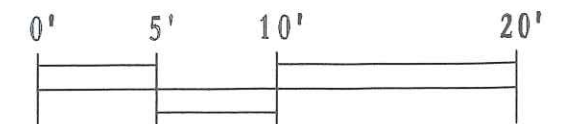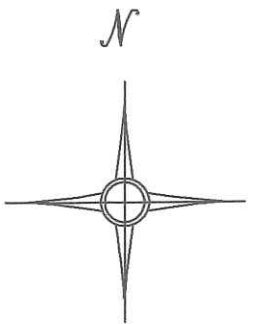




SOUTH ELEVATION

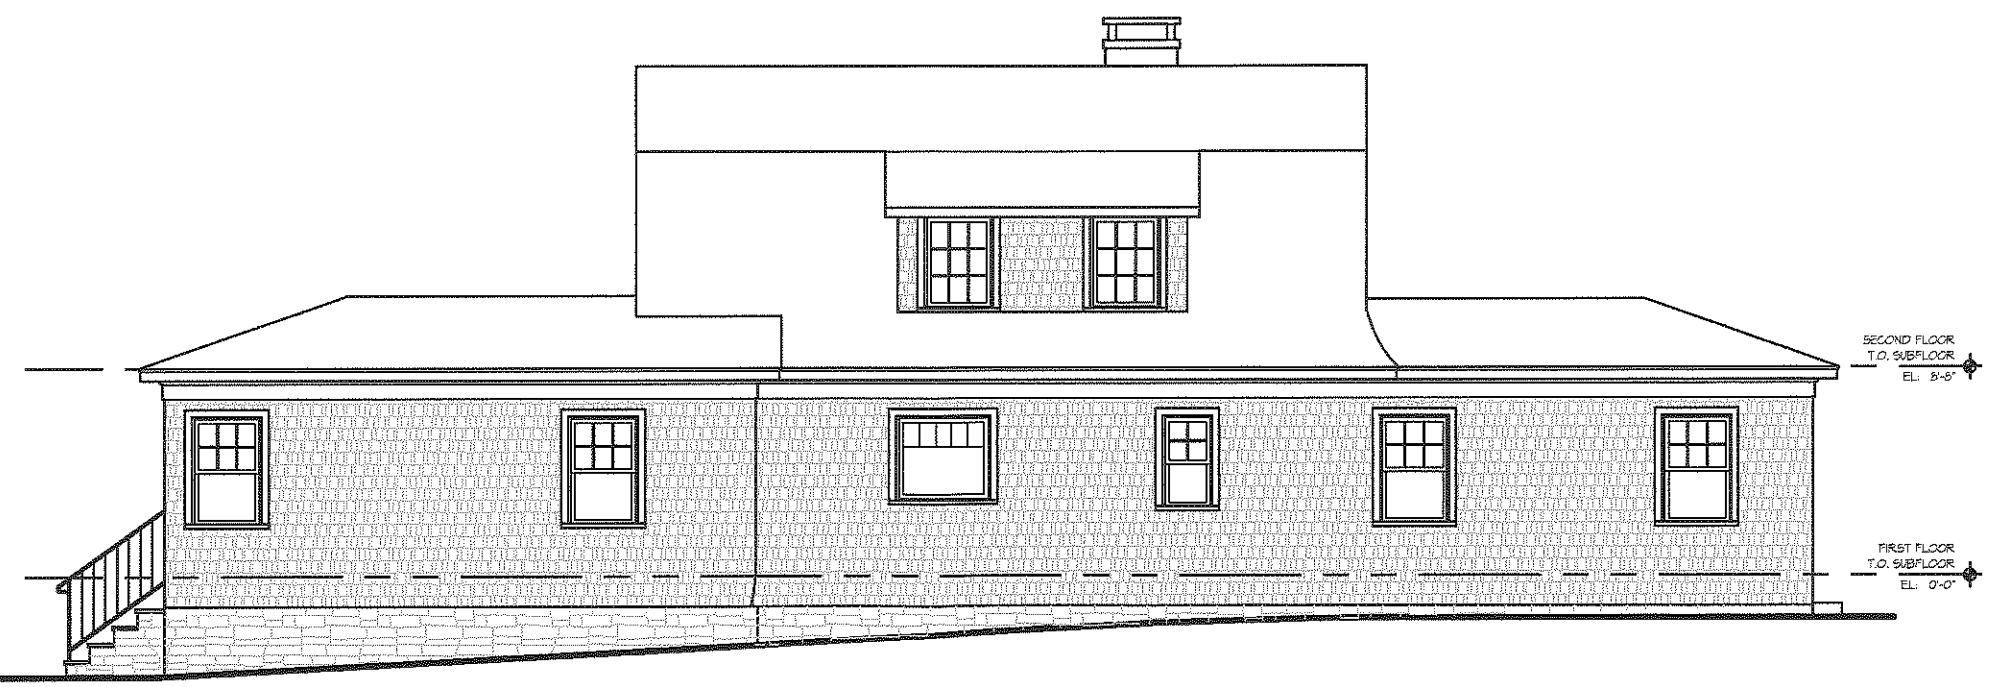


NORTH ELEVATION

PROPOSED EXTERIOR ELEVATIONS
 SCALE: 1/8" = 1'0"

TELA HOUSE • ESSEX, CONNECTICUT
 SEABIRD ARCHITECTS, PLLC
 MARCH 21, 2023

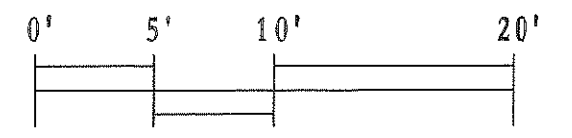

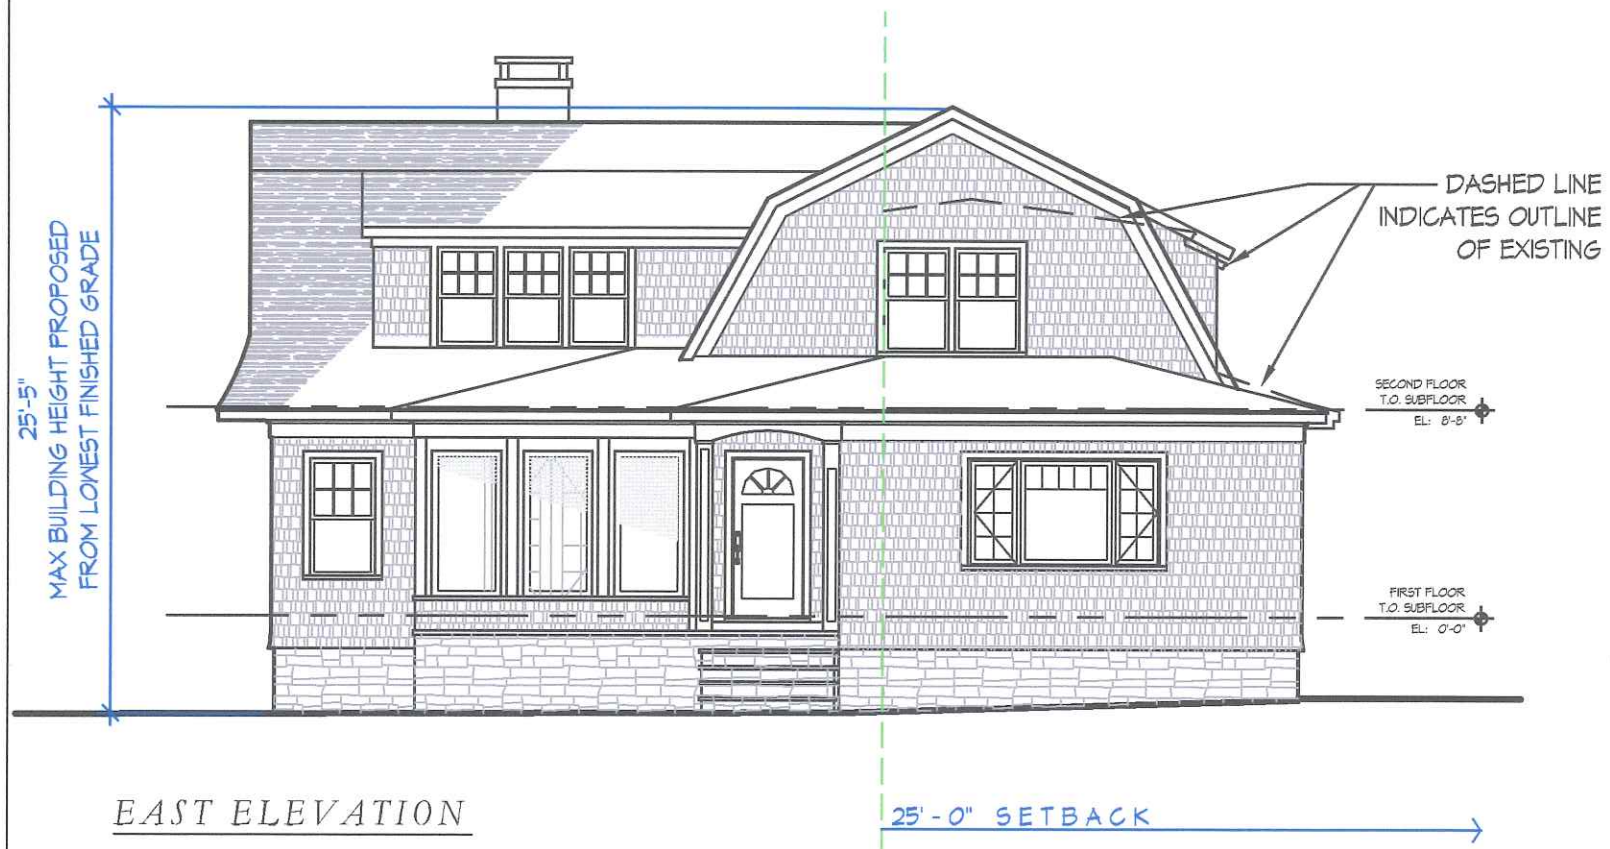

PROPOSED EXTERIOR ELEVATIONS
SCALE: 1/8" = 1'0"

TELA HOUSE • ESSEX, CONNECTICUT
SEABIRD ARCHITECTS, PLLC
MARCH 21, 2023

