



REFERENCE PHOTO - BASIS OF DESIGN
STANDING SEAM WALKWAY CANOPY -
CUSTOMIZED TO THIS PROJECT

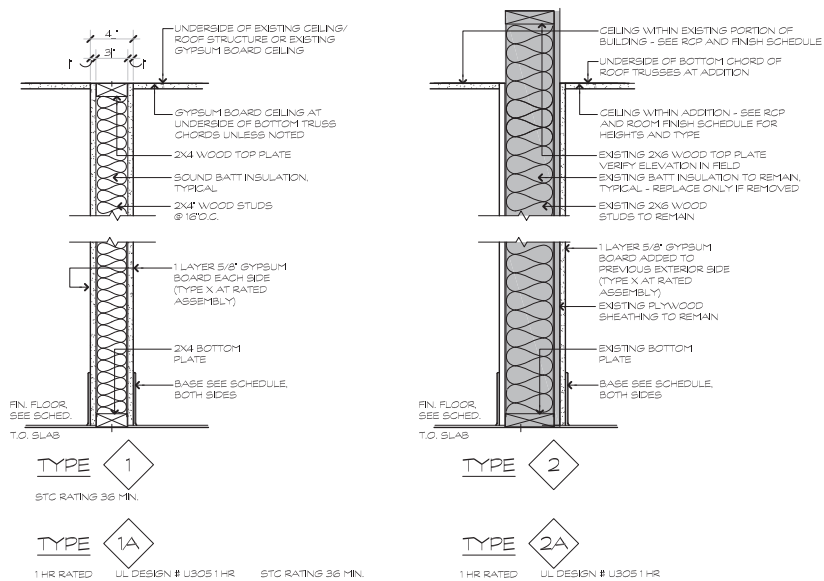

WALL TYPES
SCALE: 1/4" = 1'-0"

COMMUNITY CENTER CONSTRUCTION PLAN
SCALE: 1/4" = 1'-0"

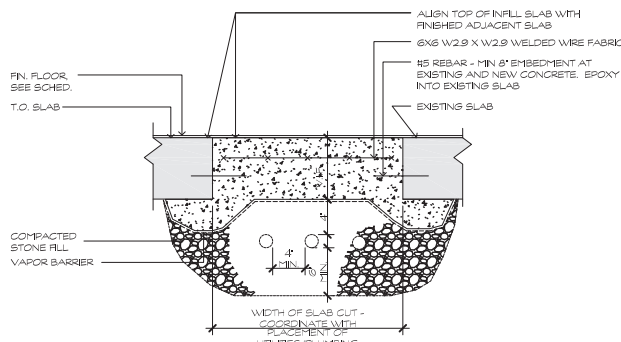

TRENCH DETAIL @ SLAB CUTS
SCALE: 1 1/2" = 1'-0"

SYMBOL LEGEND

- EXISTING WALLS TO REMAIN
- NEW CONCRETE MASONRY UNIT WALLS
SEE WALL TYPES, SEE STRUCT. DWGS
- NEW COLD FORMED METAL STUD WALLS
SEE WALL/PARTITION TYPES
- NEW DOOR, SEE SCHEDULE
- DOOR NUMBER - ALSO SEE DOOR SCHEDULE
- ROOM NUMBER - ALSO SEE FINISH SCHEDULE
- WALL/PARTITION TYPES
- COLUMN GRID DESIGNATION
- WORK SCOPE NOTE (NUMBER)
- WINDOW DESIGNATION
- DESIGNATES UPPER OR LOWER WINDOW UNIT


- SECTION NUMBER
SHEET NUMBER
- ELEVATION DESIGNATION (FOR EACH WALL IN
ROOM) WITH DETAIL (SOME MAY NOT BE USED)
- DETAIL NUMBER
SHEET NUMBER
- DETAIL NUMBER
SHEET NUMBER
- A.W.C. ACCESSIBLE WATER COOLER
- D.F. DRINKING FOUNTAIN
- REVISION TAG
- SIGN LOCATION, ALSO SEE DOOR SCHEDULE
AND SIGN DETAILS - NOT ALL SIGNS SHOWN IN
PLAN

CONSTRUCTION GENERAL NOTES

- COORDINATE ALL CONSTRUCTION WORK, PROJECT MANUAL, AND DRAWINGS.
- CONTRACTOR MUST FIELD VERIFY ALL DIMENSIONS AND QUANTITIES OF CONSTRUCTION WORK.
- INFLILL AND REPAIR EXISTING CONCRETE SLABS AT ALL SLAB CUTS CREATED WITHIN THIS PROJECT SCOPE. SEE DETAIL 3 FOR INFLILL AT TRENCHES. COORDINATE LOCATION OF TRENCHING WITH ALL MEP DRAWINGS.
- PATCH AND REPAIR GYPSUM WALL BOARD AND ASSOCIATED WALL BASE AT DEMOLITION LOCATIONS. REPAIR TO CREATE UNIFORM FINISH AT ENTIRE PLANE OF AFFECTED WALL. MATCH EXISTING FINISHES UNLESS NOTED IN FINISH PLANS.
- MATCH NEW SLABS ON GRADE ELEVATION (WITHIN ADDITION) TO EXISTING SLAB ELEVATION UNLESS NOTED OTHERWISE.

CONSTRUCTION NOTES

- PRE-FINISHED/PRE-ENGINEERED PAVILION STRUCTURE. MANUFACTURER TO COORDINATE WITH ALL DRAWINGS FOR SPECIFIC DIMENSIONS, ESPECIALLY AT ALL DOOR AND WINDOW OPENINGS.

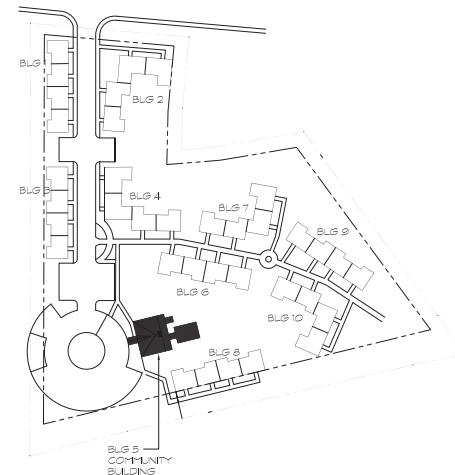

KEY PLAN
SCALE: NONE

