


1 GARAGE SECTION

0' 2' 4' 8'

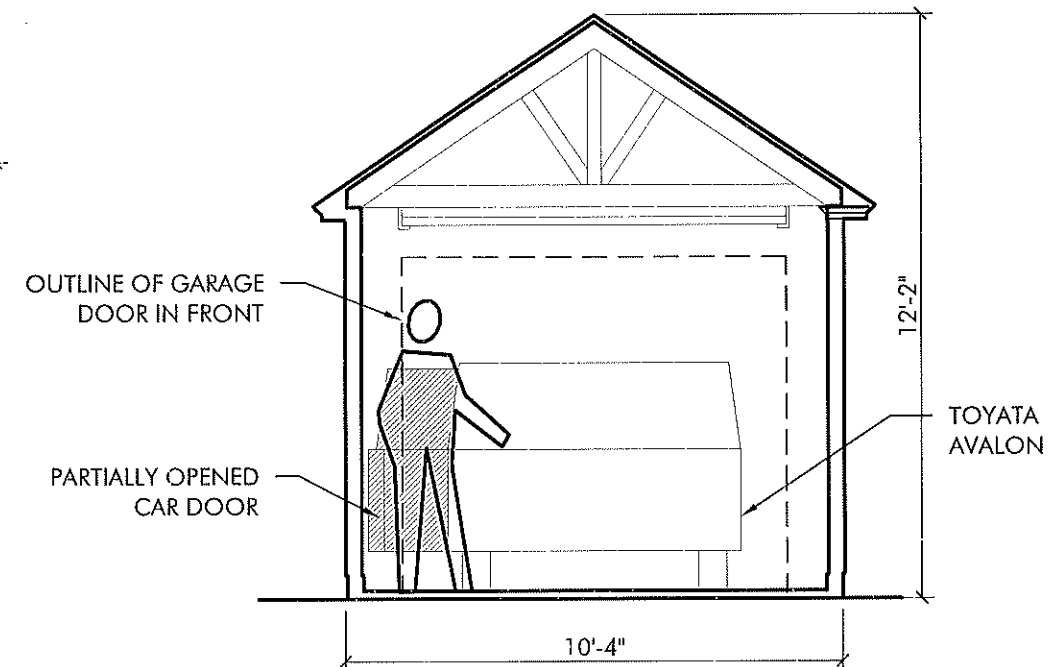

- EXISTING GARAGE SECTION

0' 2' 4' 8'

Demonstrating difficulty/impossibility of getting in and out of vehicle. Shaded area shows partially open car door.

TATE+BURNS
ARCHITECTS LLC

15 Bokum Road
Essex CT 06426
Telephone 860.767.2378
www.tateburnsarch.com

PROJECT NAME
**NUNN ANDERSON
RENOVATION
& ALTERATION**

JOB #:
2305

© 2024 TATE+BURNS ARCHITECTS LLC

PHASE:
SCHEMATIC DESIGN

PRELIMINARY NOT FOR CONSTRUCTION
THIS COMPUTER FILE/DRAWING IS FOR INFORMATIONAL PURPOSES ONLY AND IS NOT INTENDED FOR CONSTRUCTION. DO NOT START CONSTRUCTION WITHOUT A SEALED SET OF CONSTRUCTION DOCUMENTS FROM THE ARCHITECT.

DATE: 4/24/24

SCALE: AS NOTED

DRAWN BY: JT

CHECKED BY: -

SHEET:
9

PROJECT NAME
**NUNN ANDERSON
RENOVATION
& ALTERATION**

JOB #:
2305

© 2024 TATE+BURNS ARCHITECTS LLC

PHASE:
SCHEMATIC DESIGN

PRELIMINARY NOT FOR CONSTRUCTION
THIS COMPUTER FILE/DRAWING IS FOR INFORMATIONAL PURPOSES
ONLY AND IS NOT INTENDED FOR CONSTRUCTION. DO NOT START
CONSTRUCTION WITHOUT A SEALED SET OF CONSTRUCTION
DOCUMENTS FROM THE ARCHITECT.






DATE: 4/24/24

SCALE: AS NOTED

DRAWN BY: JT

CHECKED BY: -

SHEET:
10

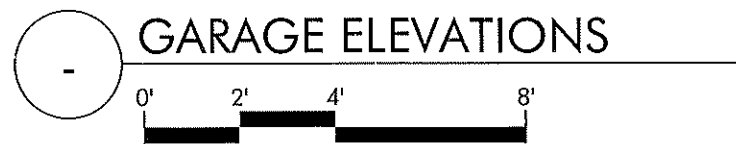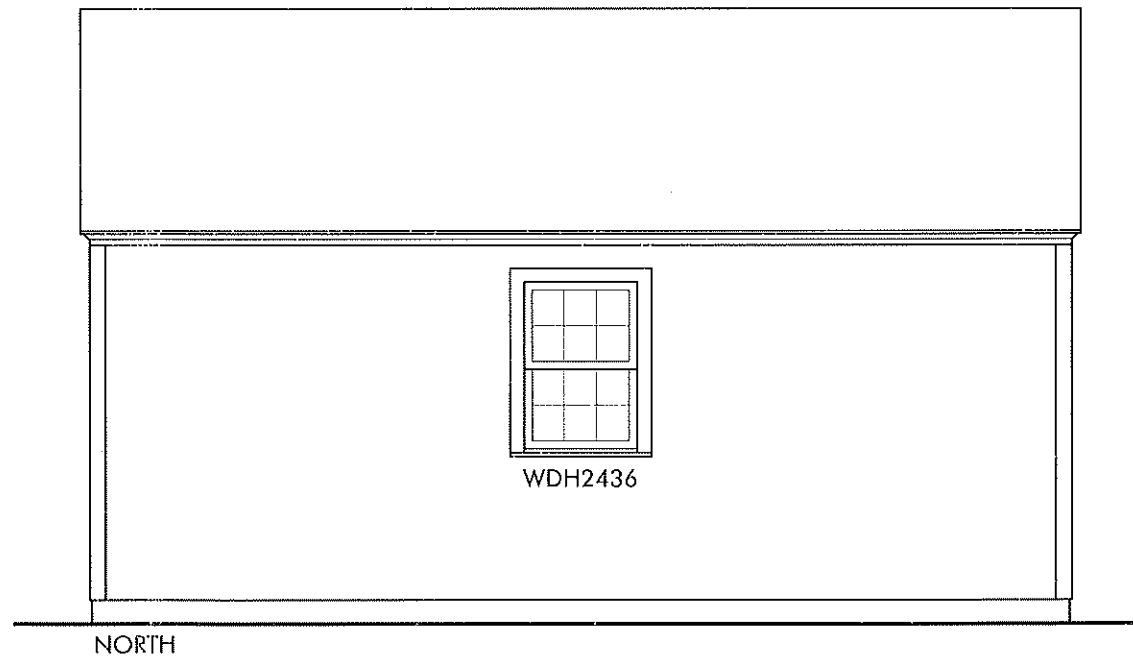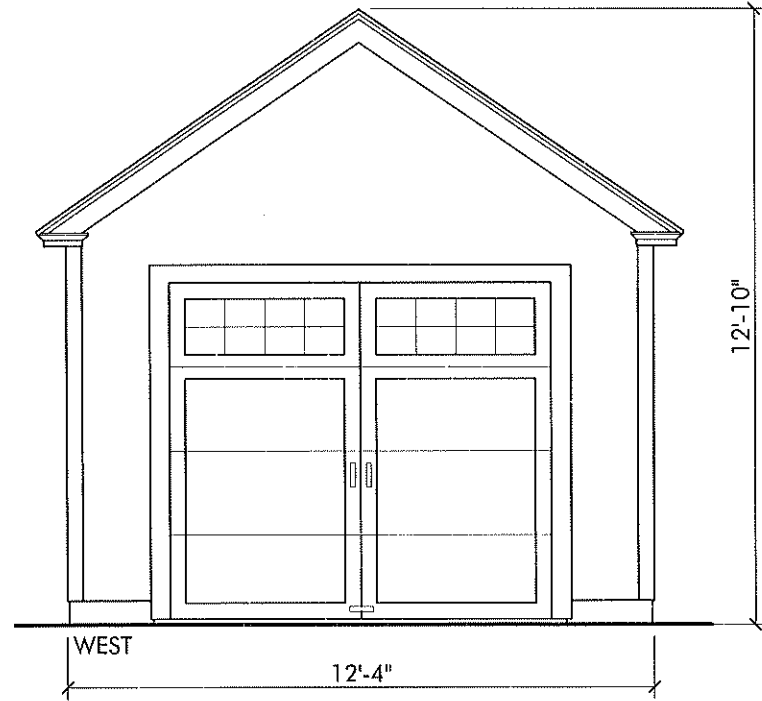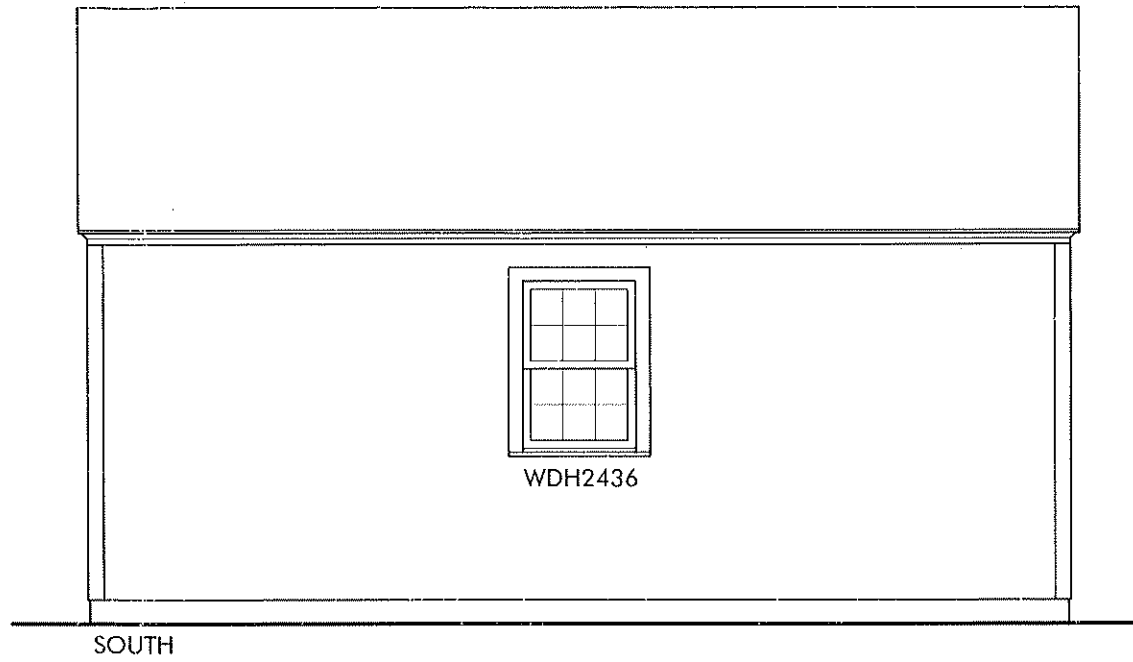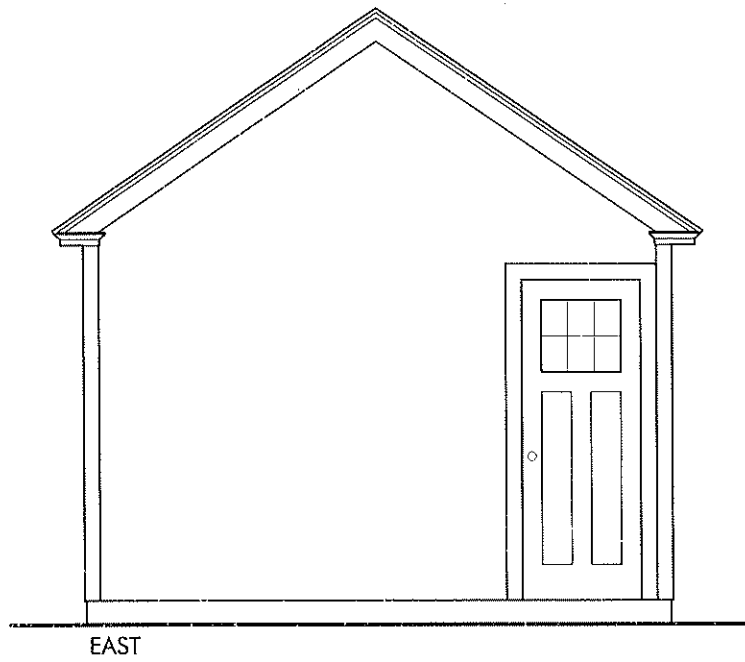

PROJECT NAME
**NUNN ANDERSON
RENOVATION
& ALTERATION**

JOB #:
2305

© 2024 TATE+BURNS ARCHITECTS LLC

PHASE:
SCHEMATIC DESIGN

PRELIMINARY NOT FOR CONSTRUCTION
THIS COMPUTER FILE/DRAWING IS FOR INFORMATIONAL PURPOSES
ONLY AND IS NOT INTENDED FOR CONSTRUCTION. DO NOT START
CONSTRUCTION WITHOUT A SEALED SET OF CONSTRUCTION
DOCUMENTS FROM THE ARCHITECT.

DATE: 4/24/24



SCALE: AS NOTED

DRAWN BY: JT

CHECKED BY: -

SHEET:

4

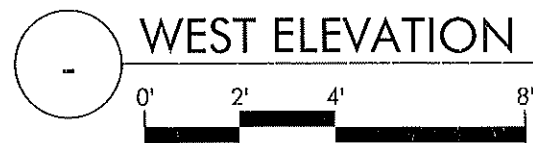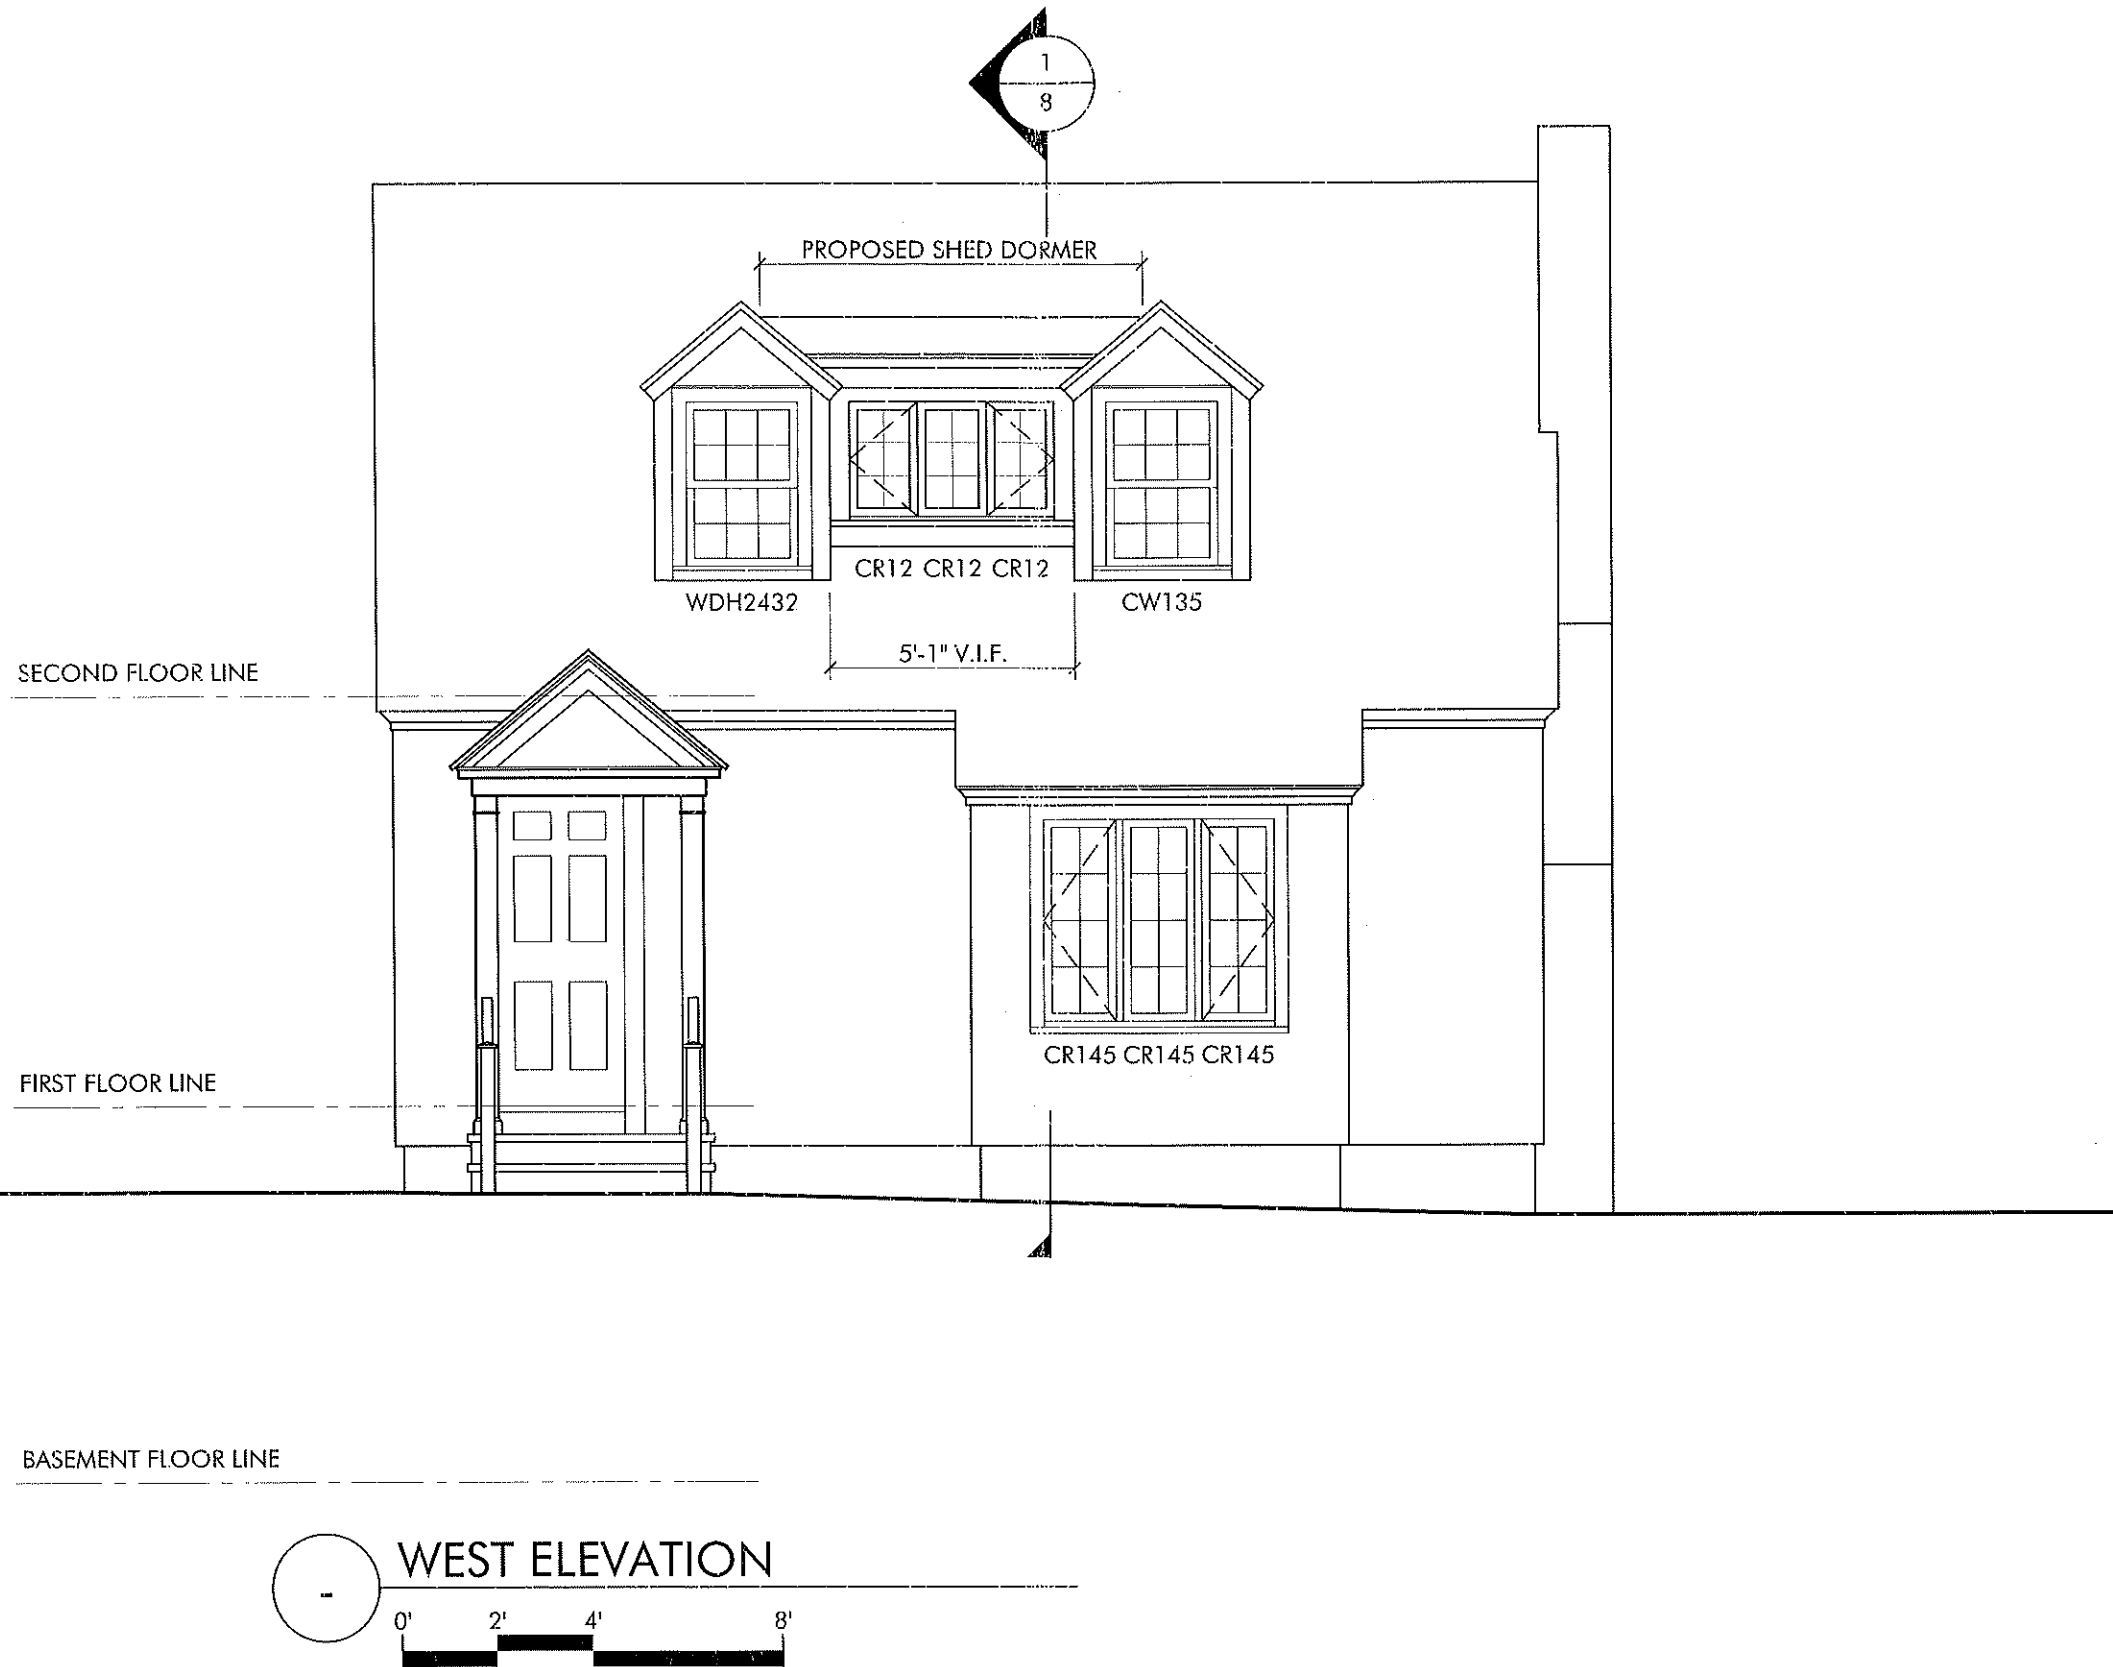

WEST ELEVATION

PROJECT NAME
**NUIN ANDERSON
RENOVATION
& ALTERATION**

JOB #:
2305

© 2024 TATE+BURNS ARCHITECTS LLC

PHASE:
SCHEMATIC DESIGN

PRELIMINARY NOT FOR CONSTRUCTION
THIS COMPUTER FILE/DRAWING IS FOR INFORMATIONAL PURPOSES
ONLY AND IS NOT INTENDED FOR CONSTRUCTION. DO NOT START
CONSTRUCTION WITHOUT A SEALED SET OF CONSTRUCTION
DOCUMENTS FROM THE ARCHITECT.

DATE: 4/24/24


SCALE: AS NOTED

DRAWN BY: JT

CHECKED BY: -

SHEET:


5

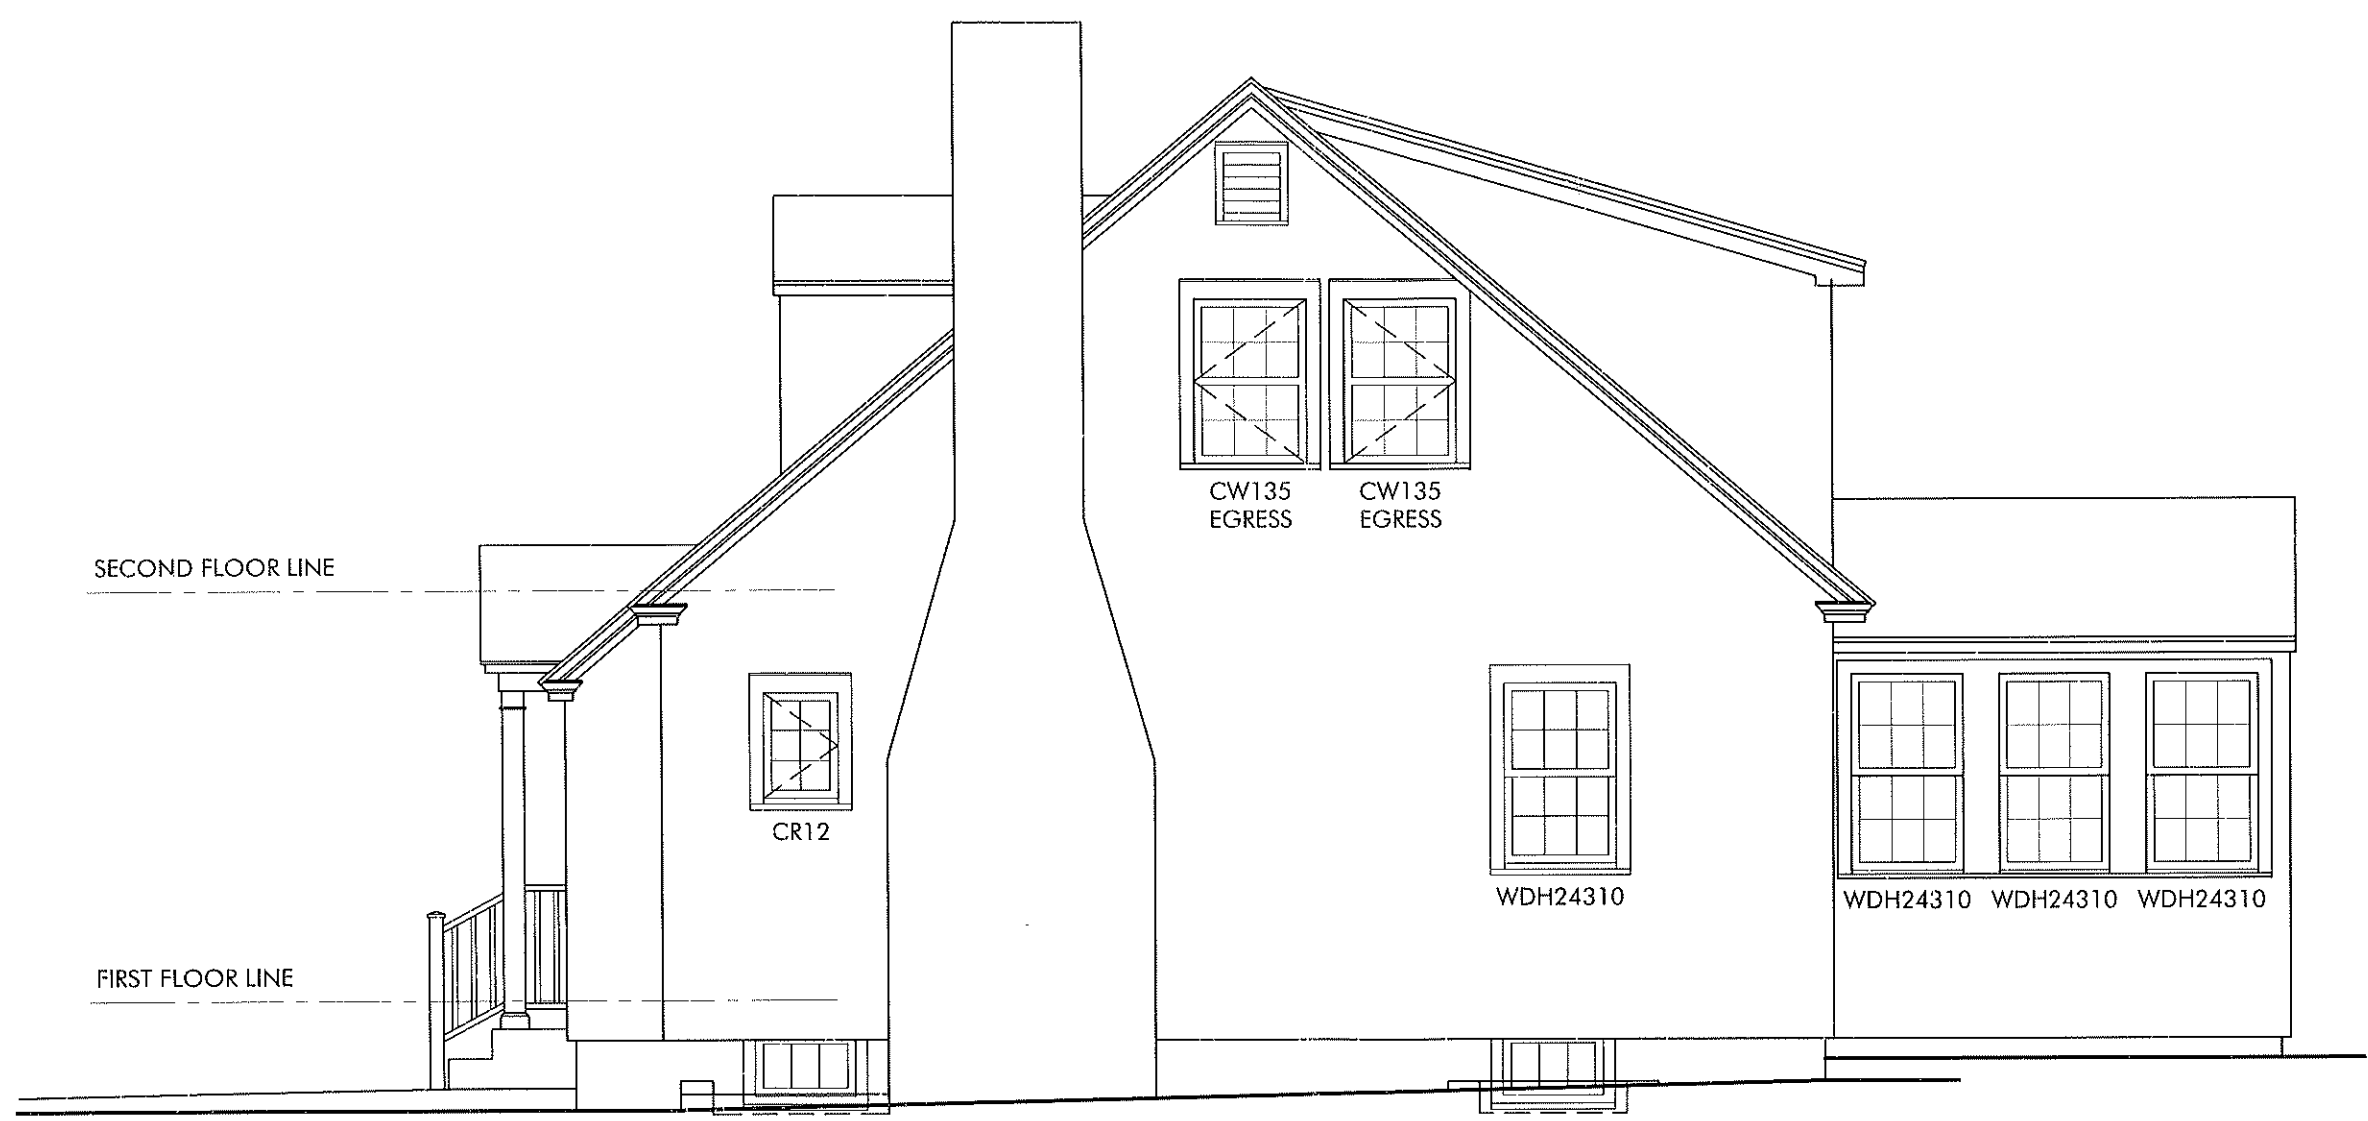

SECOND FLOOR LINE

FIRST FLOOR LINE

BASEMENT FLOOR LINE

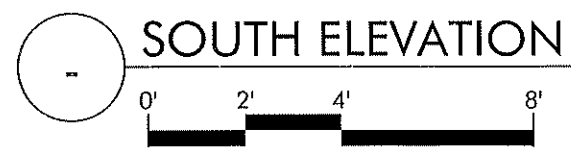



TATE+BURNS
 ARCHITECTS LLC
 15 Bokum Road
 Essex CT 06426
 Telephone 860.767.2378
 www.tateburnsarch.com

PROJECT NAME
**NUNN ANDERSON
 RENOVATION
 & ALTERATION**

JOB #:
 2305

© 2024 TATE+BURNS ARCHITECTS LLC

PHASE:
SCHEMATIC DESIGN

PRELIMINARY NOT FOR CONSTRUCTION
 THIS COMPUTER FILE/DRAWING IS FOR INFORMATIONAL PURPOSES
 ONLY AND IS NOT INTENDED FOR CONSTRUCTION. DO NOT START
 CONSTRUCTION WITHOUT A SEALED SET OF CONSTRUCTION
 DOCUMENTS FROM THE ARCHITECT.


DATE: 4/24/24

SCALE: AS NOTED

DRAWN BY: JT

CHECKED BY: -

SHEET:
6

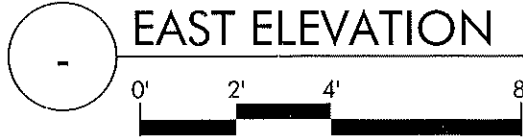

PROJECT NAME NUNN ANDERSON RENOVATION & ALTERATION	JOB #:	2305
	© 2024 TATE+BURNS ARCHITECTS LLC	



BASEMENT FLOOR LINE



PHASE:	SCHEMATIC DESIGN
<small>PRELIMINARY NOT FOR CONSTRUCTION THIS COMPUTER FILE/DRAWING IS FOR INFORMATIONAL PURPOSES ONLY AND IS NOT INTENDED FOR CONSTRUCTION. DO NOT START CONSTRUCTION WITHOUT A SEALED SET OF CONSTRUCTION DOCUMENTS FROM THE ARCHITECT.</small>	

DATE:	4/24/24
SCALE:	AS NOTED
DRAWN BY:	JT
CHECKED BY:	-

SHEET:	7
--------	----------