



**1** BACKYARD LANDSCAPE PLAN  
SCALE: 1" = 20'-0"

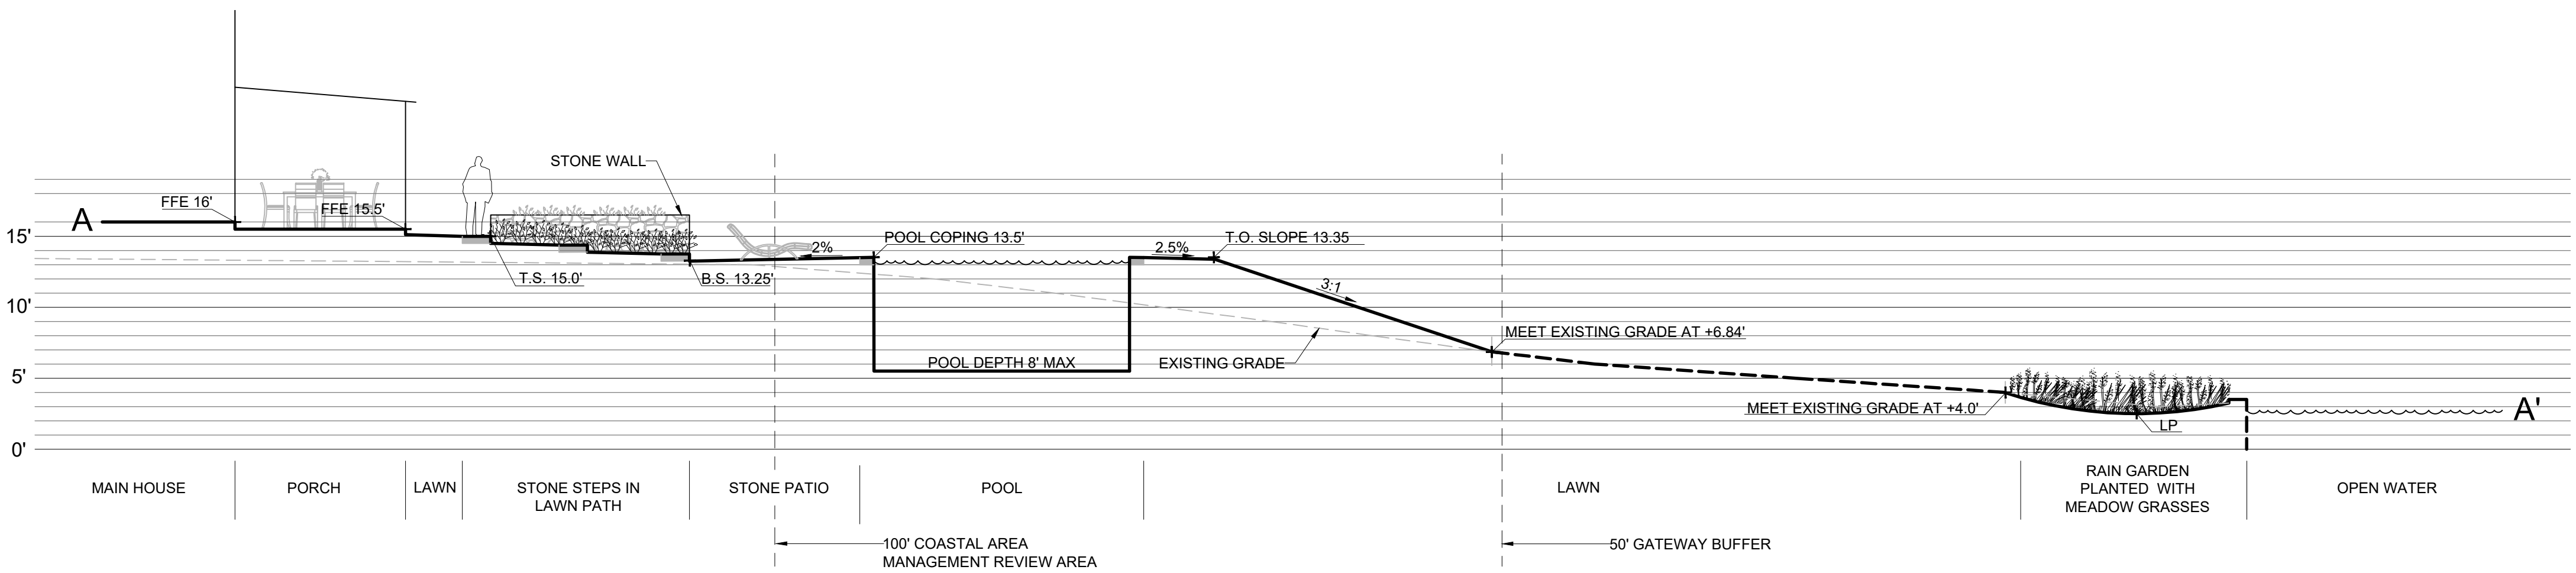

**2** SECTION A-A'  
SCALE: 1/8" = 1'-0"

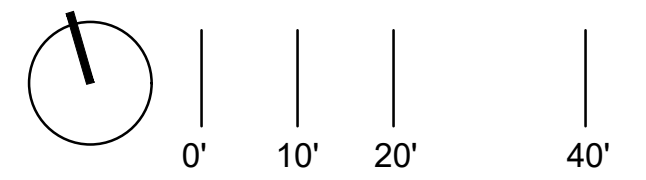