



15 Rock Spring Road
Trumbull, CT 06611
Phone: 203.268.6979
Fax: 203.261.2170
info@rockspringdesign.com

NOTES

© ROCK SPRING DESIGN GROUP, LLC
ALL RIGHTS RESERVED

IT IS A VIOLATION OF THE LAW FOR ANY PERSON, UNLESS ACTING UNDER THE DIRECTION OF A LICENSED LANDSCAPE ARCHITECT TO ALTER AN ITEM ON THIS PLAN IN ANY WAY WITHOUT EXPRESS WRITTEN CONSENT OF THE ORIGINAL DRAWING PREPARER. IF AN ITEM BEARING THE SEAL OF A LANDSCAPE ARCHITECT IS ALTERED THE ALTERING LANDSCAPE ARCHITECT SHALL AFFIX TO THIS ITEM THE SEAL AND THE NOTATION "ALTERED BY" FOLLOWED BY HIS SIGNATURE, SEAL AND THE DATE OF SUCH ALTERATION AND A SPECIFIC DESCRIPTION OF THE ALTERATION.

NO	DATE	ISSUED/ REVISION

THIS DRAWING IS THE PROPERTY OF ROCK SPRING DESIGN GROUP, LLC ANY UNAUTHORIZED USE, IN PART OR IN WHOLE IS STRICTLY PROHIBITED. ©

Client:

Matthew Johnson
11 Fife Court
Ivoryton, CT

Project:

Proposed Shed and Wetlands Buffer
Planting

Drawing Title:

PROPOSED LANDSCAPE
DETAILS

Scale:

AS NOTED

Date:

8/30/2020

Drawn By:


DWY

Project No:

19-001

Drawing No:

L-2

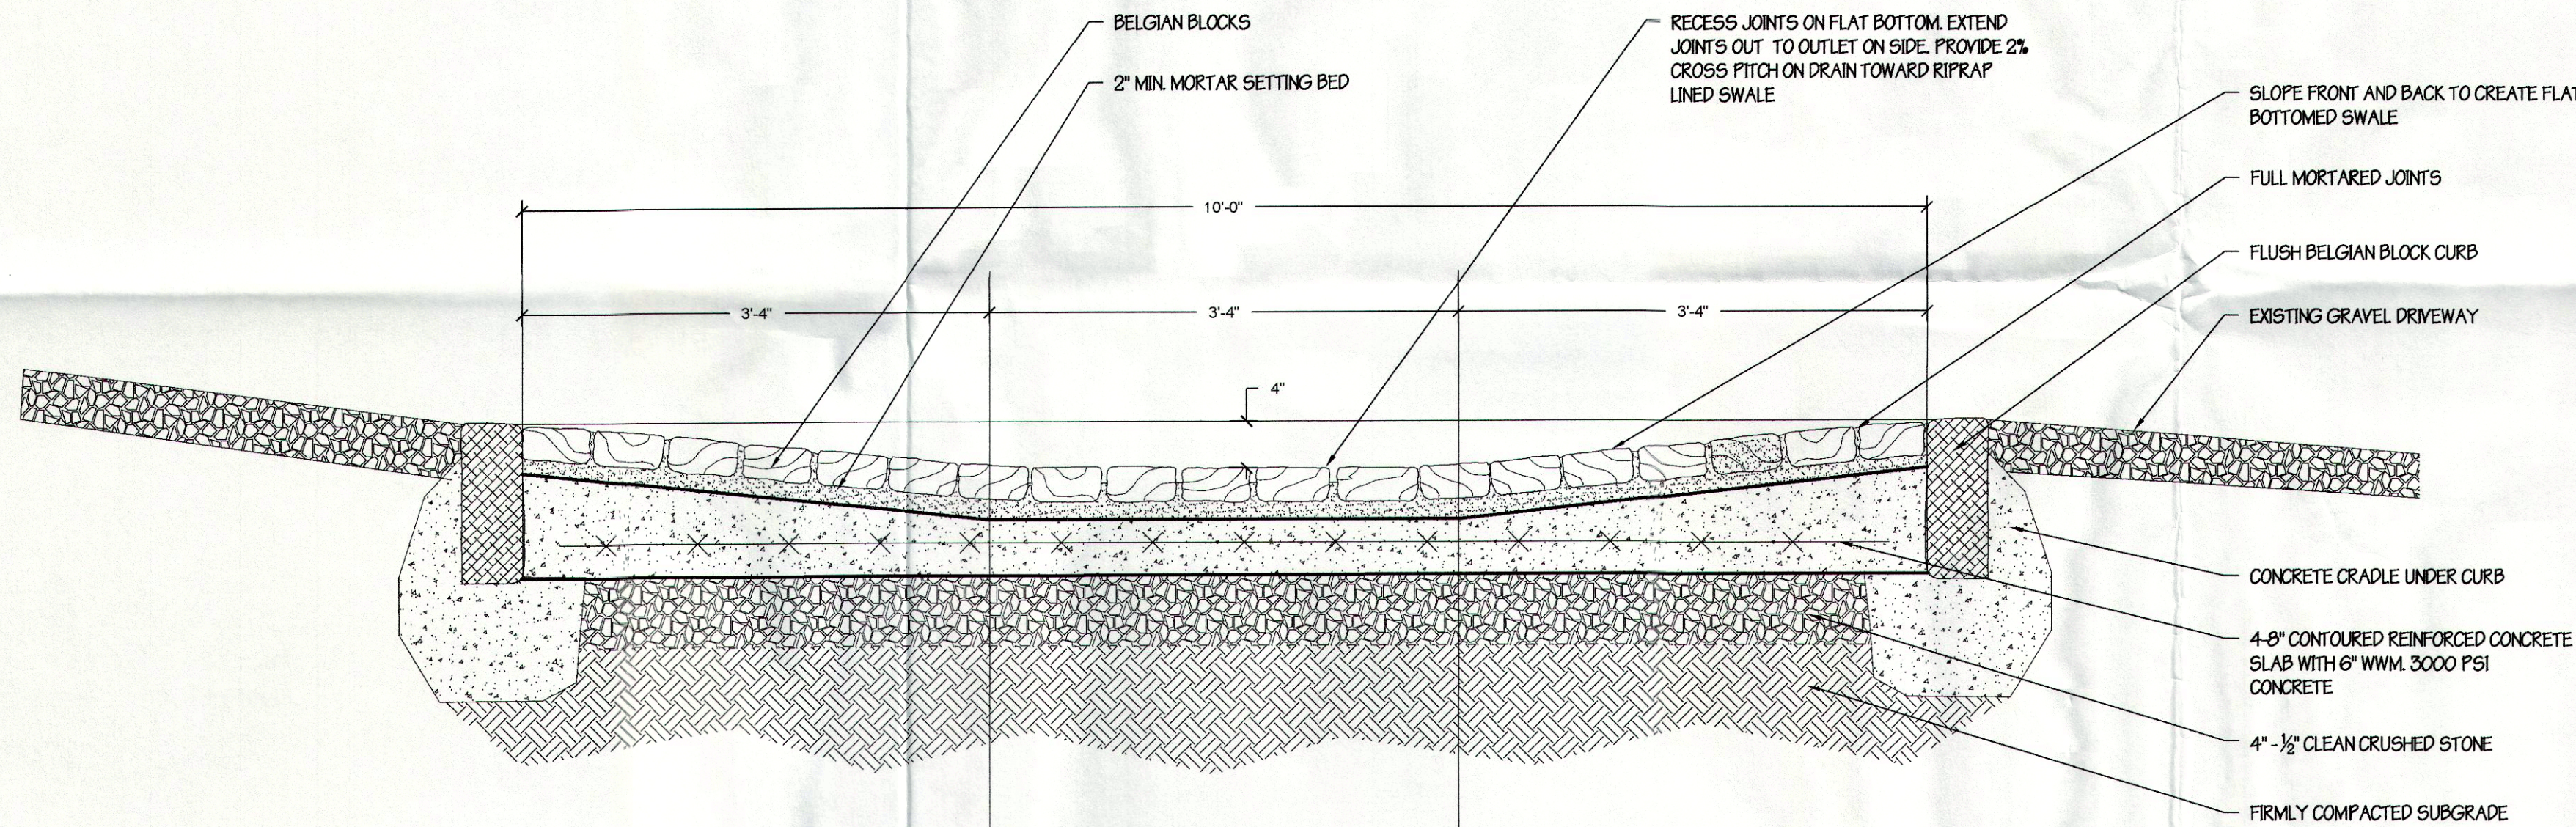


1
L-2

GUTTER

NOT TO SCALE

RECEIVED
AUG 31 2020
PV.

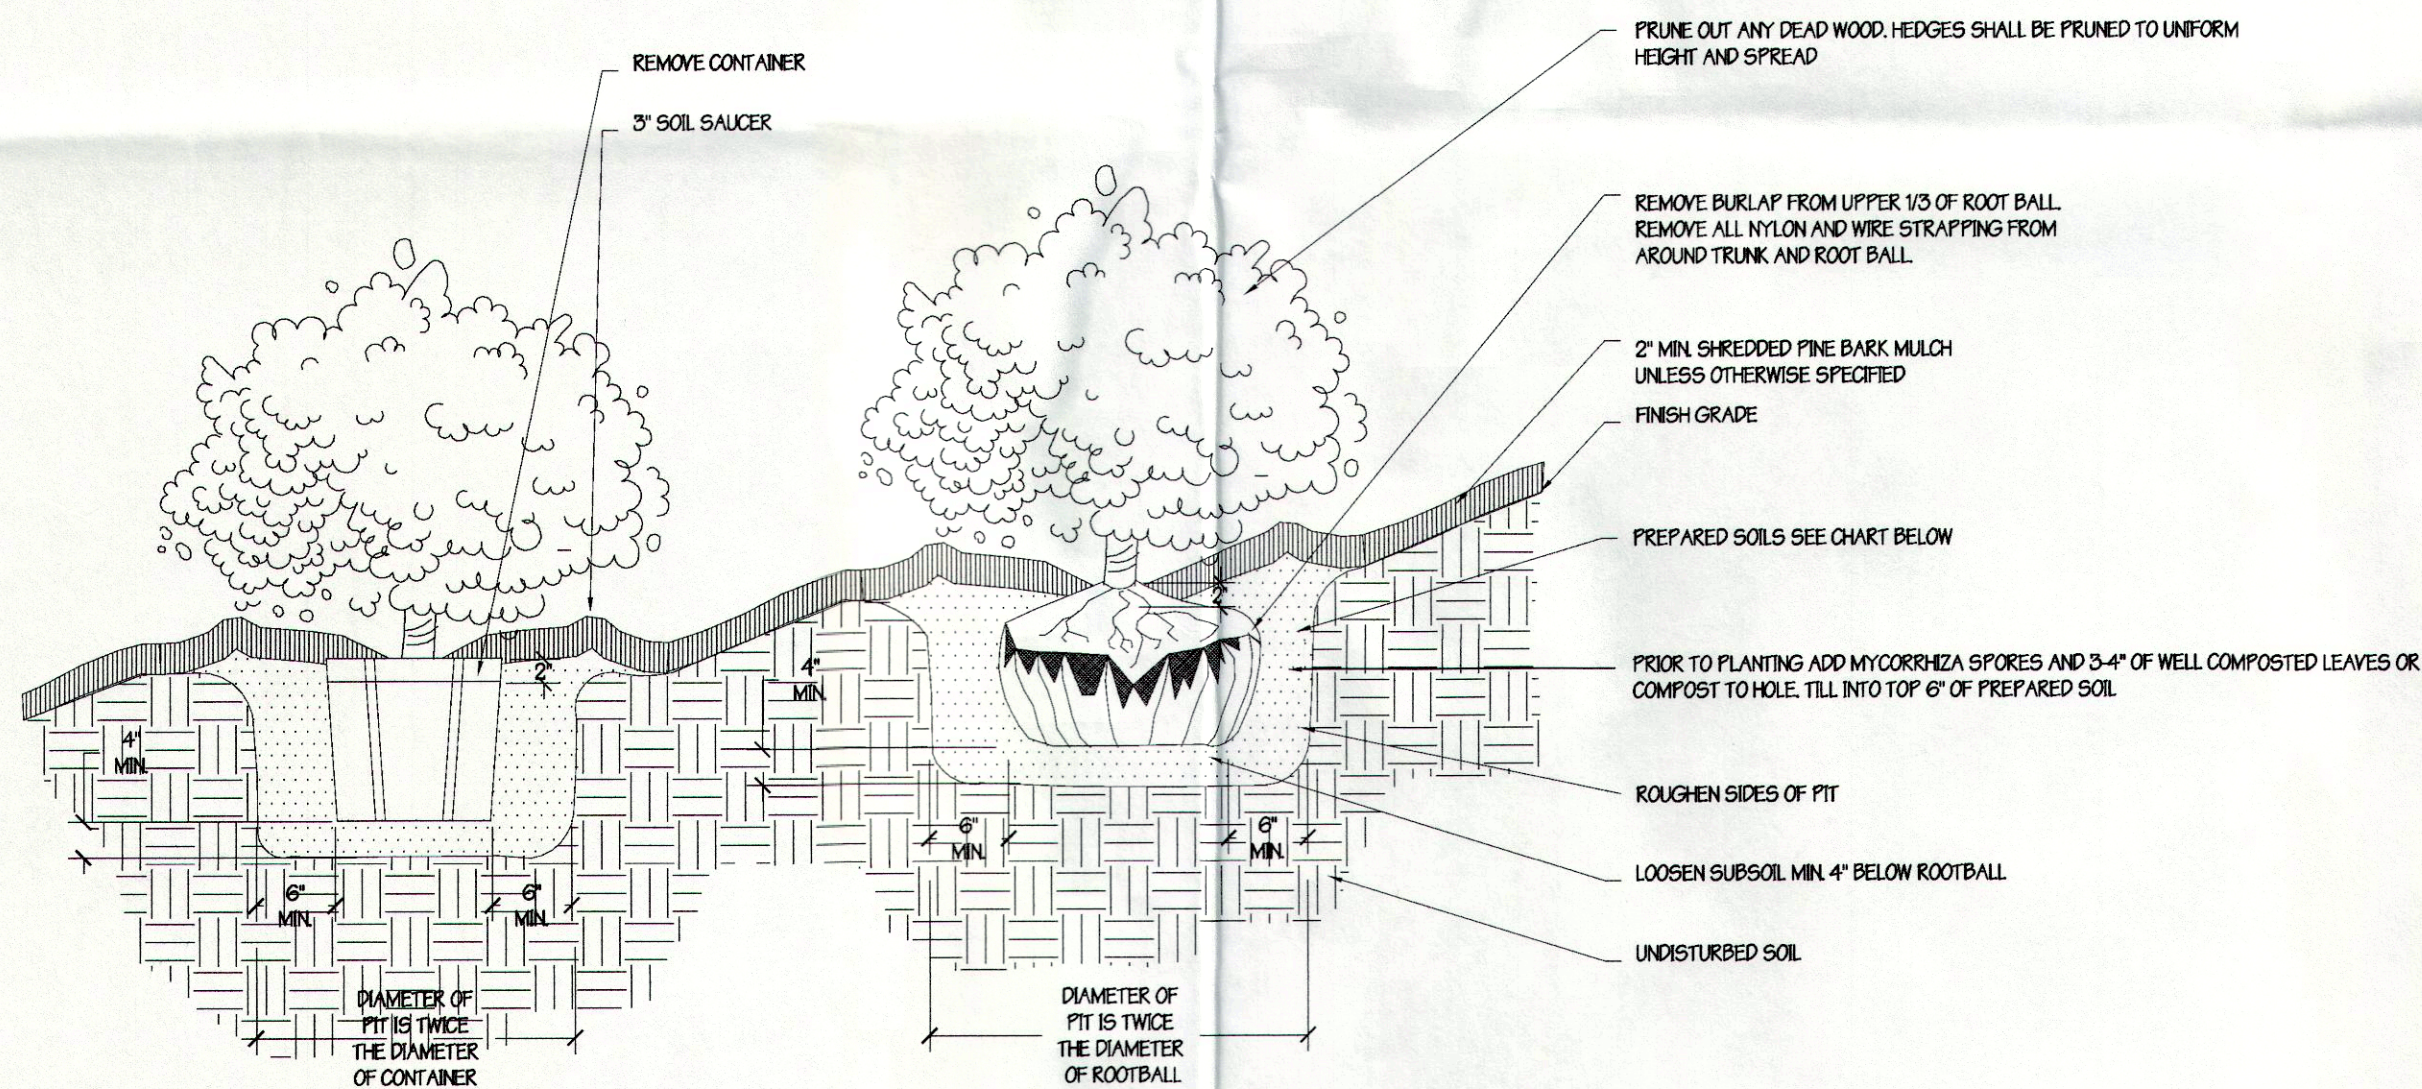

POSTCONSTRUCTION SOIL CONDITION	TYPE OF PREPARATION
GOOD SOIL	LOOSEN EXISTING SOIL
COMPACTED SOIL	LOOSEN EXISTING SOIL, ADD COMPOSTED ORGANIC MATTER TO BRING ORGANIC CONTENT TO 5% DRY WEIGHT
CLAY CONTENT 5-35%	LOOSEN EXISTING SOIL, ADD ORGANIC MATTER TO BRING ORGANIC CONTENT TO 5% DRY WEIGHT
POOR QUALITY, HEAVY CLAY SOIL	REMOVE EXISTING SOIL, ADD LOAM TOPSOIL

NOTE:
1. DO NOT ADD FERTILIZER TO PLANTING SOIL FOR FALL PLANTINGS.
2. PIT TO BE 2 TIMES WIDER THAN ROOT BALL OR WIDEST SPREAD OF CONTAINER OR SHrub ROOTS.
3. A SINGLE TRENCH SHALL BE DUG FOR ALL SHRUBS IN A HEDGE.
4. SET CROWN OF ROOT BALL 2\"/>

2
L-2

SHRUB PLANTING

NOT TO SCALE

