

CERTIFICATION:

CONSULTANT:

TOWN OF ESSEX
ECONOMIC
DEVELOPMENT
COMMISSION

ESSEX, CT

REVISIONS:

MARK	DATE	DESCRIPTION
Δ	3/27/19	DESIGN ALTERNATIVE A

UNIVERSITY OF CONNECTICUT
COLLEGE OF ENGINEERING
SENIOR DESIGN PROJECT



PROJECT:

VILLAGE OF ESSEX
MAIN STREET
MASTER PLAN


PROJECT NO:

WORK ORDER NO:

AUTHOR: AVC

DRAFTER: AVC

SCALE: 1" = 16'


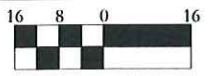


SHEET TITLE:

DESIGN
ALTERNATIVE - A

SHEET:

C-1A

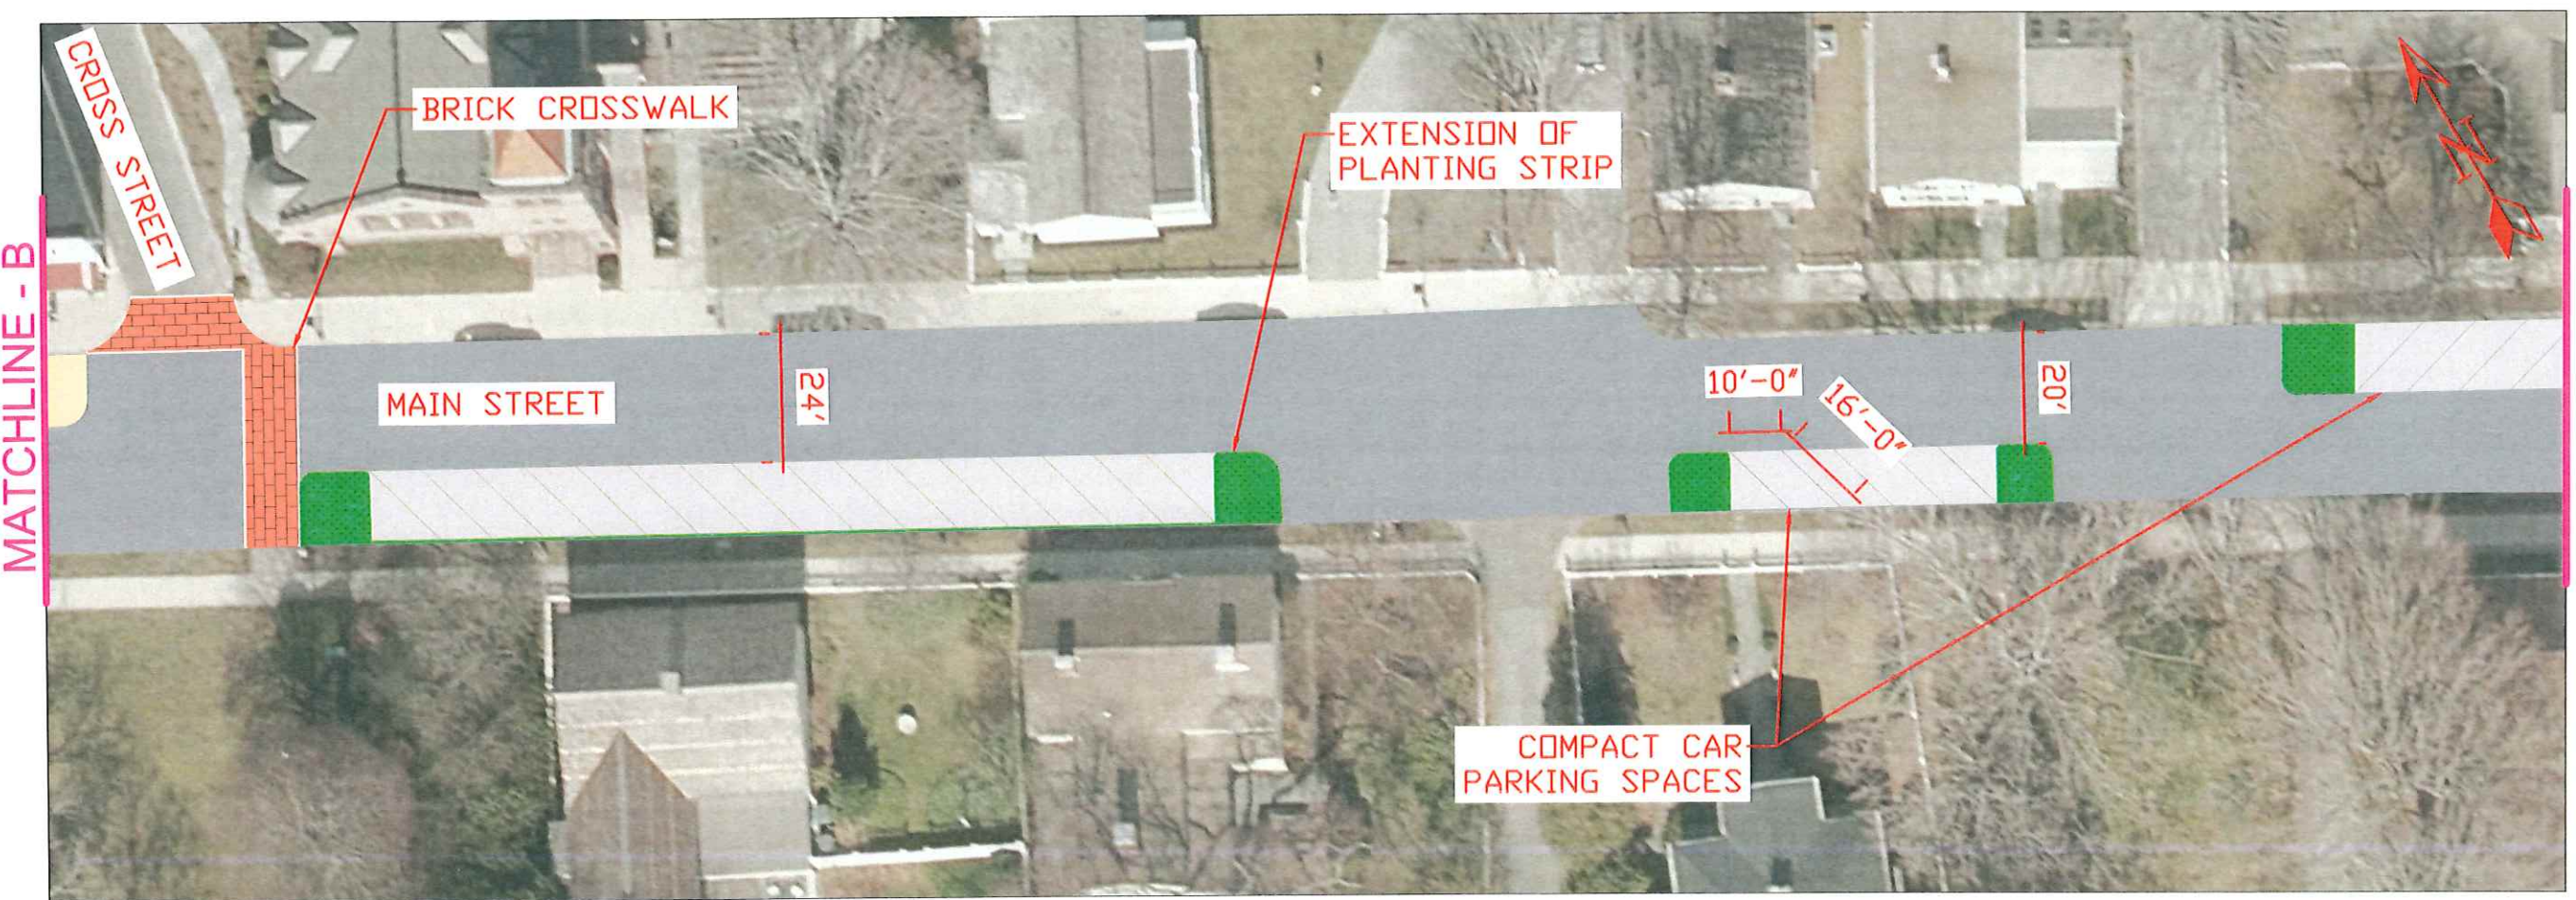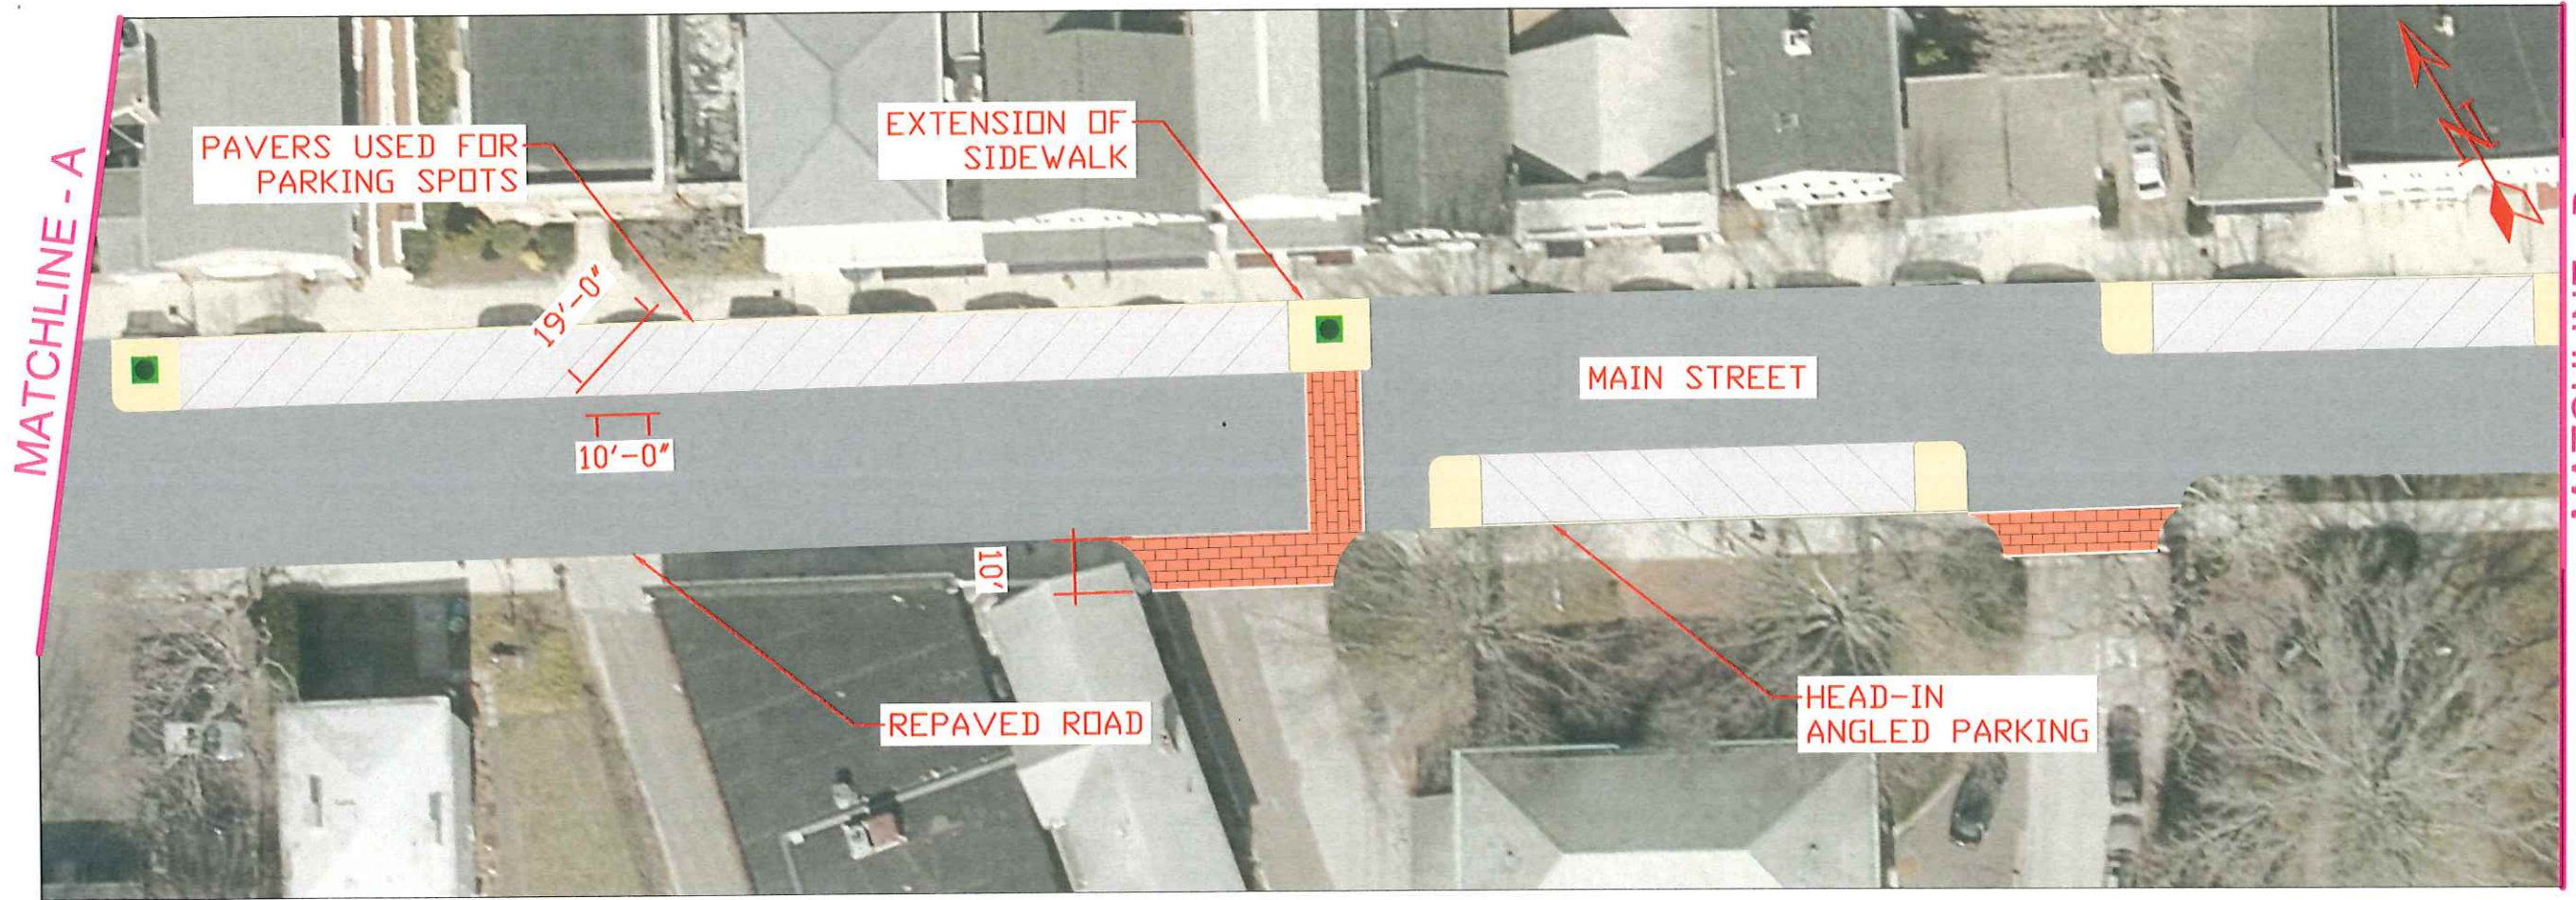

CERTIFICATION:

CONSULTANT:

TOWN OF ESSEX
ECONOMIC
DEVELOPMENT
COMMISSION

ESSEX, CT

REVISIONS:

DATE	DESCRIPTION
3/27/19	DESIGN ALTERNATIVE A


UNIVERSITY OF CONNECTICUT
COLLEGE OF ENGINEERING
SENIOR DESIGN PROJECT



PROJECT:

VILLAGE OF ESSEX
MAIN STREET
MASTER PLAN

PROJECT NO:
WORK ORDER NO:
AUTHOR: AVC
DRAFTER: AVC
SCALE: 1" = 16'

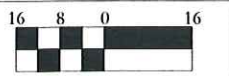


SHEET TITLE:

DESIGN
ALTERNATIVE - A

SHEET:

C-2A

MATCHLINE - C

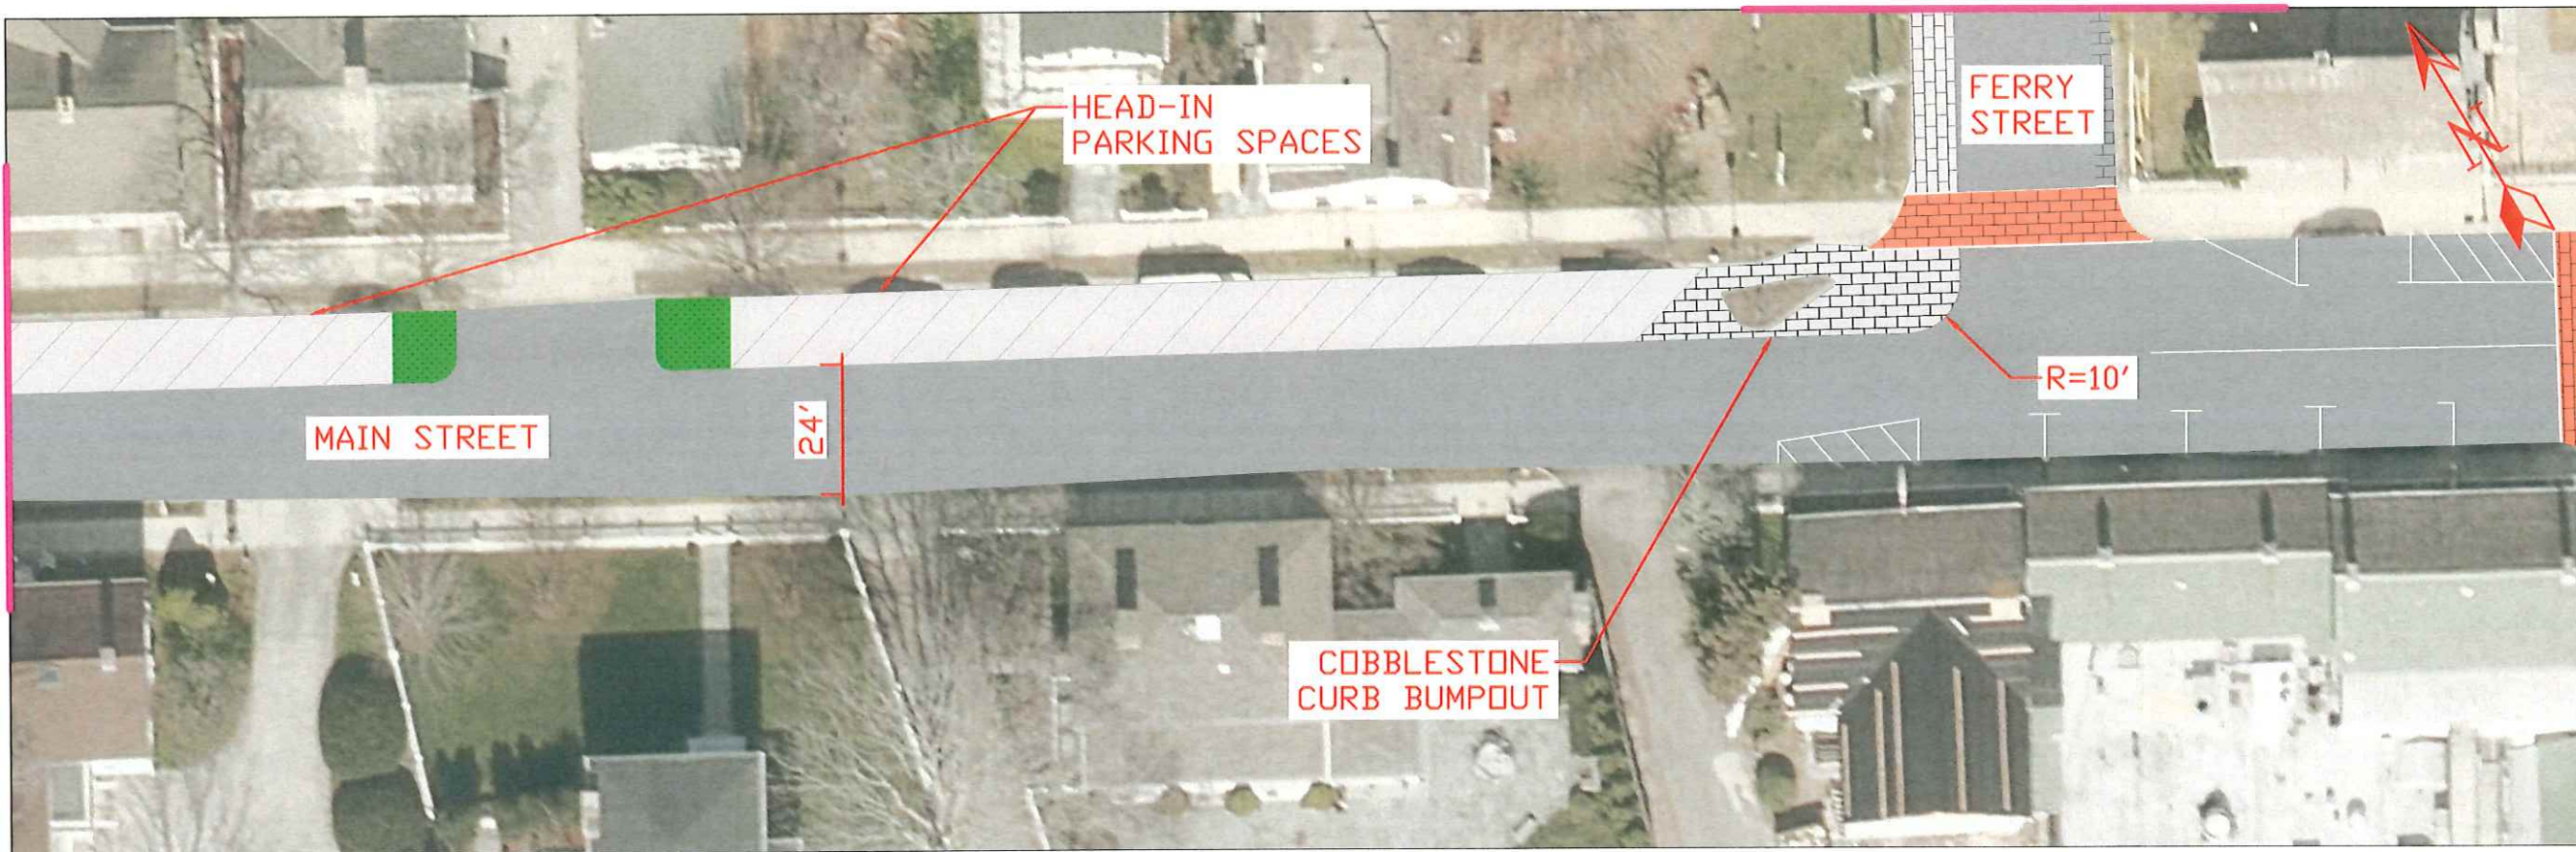

MATCHLINE - F

FERRY STREET

HEAD-IN PARKING SPACES

MAIN STREET

24'

R=10'

COBBLESTONE CURB BUMPOUT

MATCHLINE - D



MATCHLINE - D



MATCHLINE - E



CERTIFICATION:

CONSULTANT:

TOWN OF ESSEX
ECONOMIC
DEVELOPMENT
COMMISSION
ESSEX, CT

REVISIONS:

DATE	DESCRIPTION
3/27/19	DESIGN ALTERNATIVE A

UNIVERSITY OF CONNECTICUT
COLLEGE OF ENGINEERING
SENIOR DESIGN PROJECT



PROJECT:

VILLAGE OF ESSEX
MAIN STREET
MASTER PLAN

PROJECT NO:

WORK ORDER NO:

AUTHOR: AVC

DRAFTER: AVC

SCALE: 1" = 16'



SHEET TITLE:

DESIGN
ALTERNATIVE - A

SHEET:

C-3A

MATCHLINE - E



CERTIFICATION:

CONSULTANT:

TOWN OF ESSEX
ECONOMIC
DEVELOPMENT
COMMISSION

ESSEX, CT

REVISIONS:

DATE	DESCRIPTION
3/27/19	DESIGN ALTERNATIVE A

UNIVERSITY OF CONNECTICUT
COLLEGE OF ENGINEERING
SENIOR DESIGN PROJECT



PROJECT:

VILLAGE OF ESSEX
MAIN STREET
MASTER PLAN

PROJECT NO:

WORK ORDER NO:

AUTHOR: AVC

DRAFTER: AVC

SCALE: 1" = 16'





SHEET TITLE:

DESIGN
ALTERNATIVE - A

SHEET:

C-4A

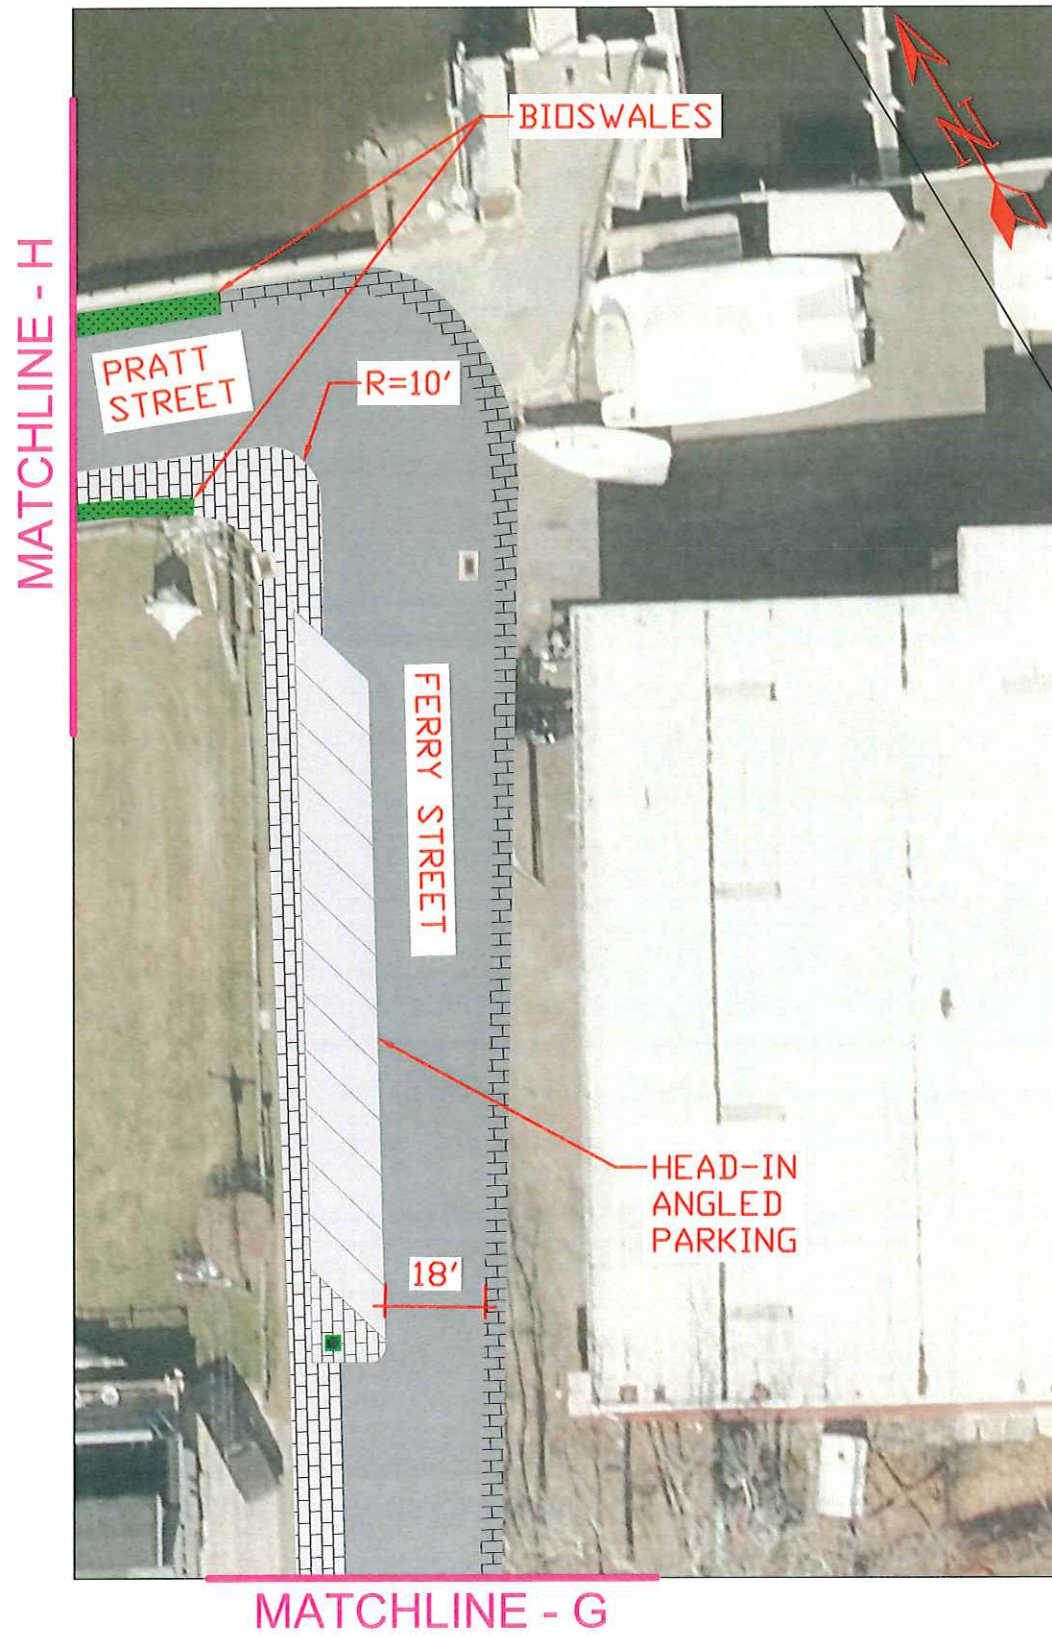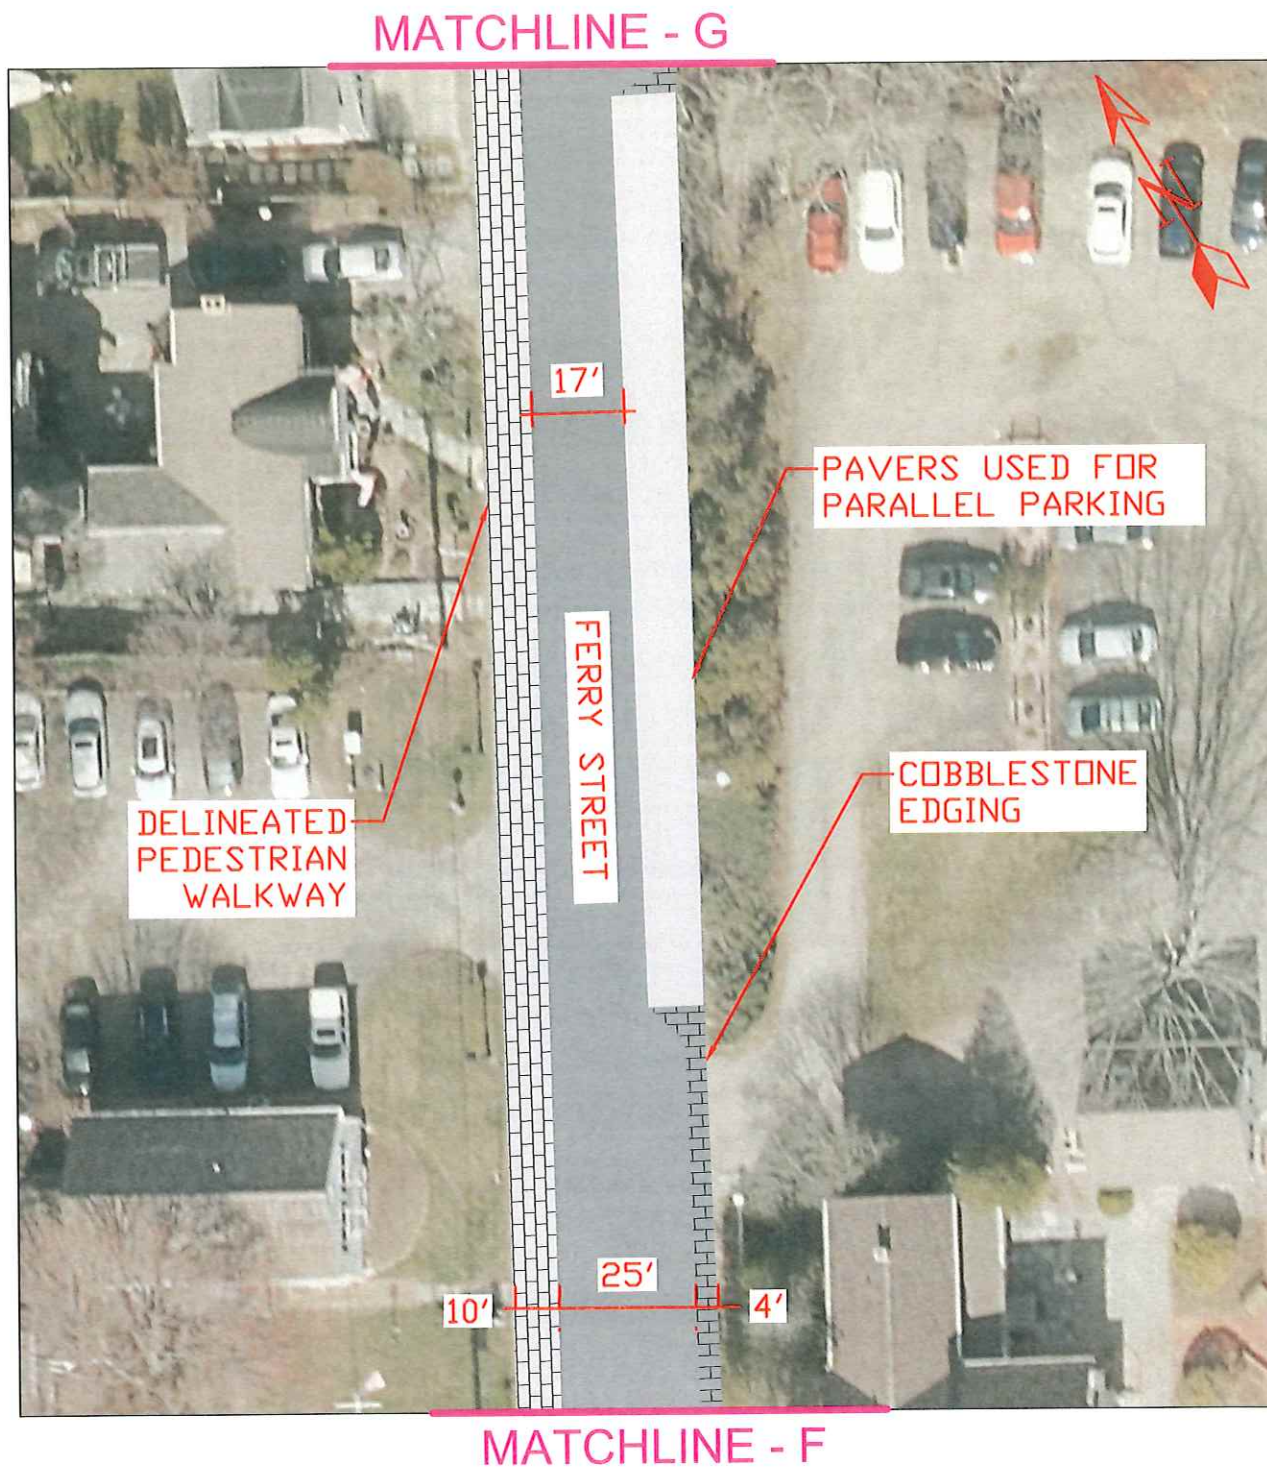

CERTIFICATION:

CONSULTANT:

TOWN OF ESSEX
ECONOMIC
DEVELOPMENT
COMMISSION

ESSEX, CT

REVISIONS:

DATE	DESCRIPTION
3/27/19	DESIGN ALTERNATIVE A

UNIVERSITY OF CONNECTICUT
COLLEGE OF ENGINEERING
SENIOR DESIGN PROJECT



PROJECT:

VILLAGE OF ESSEX
MAIN STREET
MASTER PLAN


PROJECT NO:

WORK ORDER NO:

AUTHOR: AVC

DRAFTER: AVC

SCALE: 1" = 16'

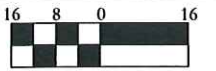

SHEET TITLE:

DESIGN
ALTERNATIVE - A

SHEET:

C-5A



CERTIFICATION:

CONSULTANT:

TOWN OF ESSEX
ECONOMIC
DEVELOPMENT
COMMISSION

ESSEX, CT

REVISIONS:

DATE	DESCRIPTION
3/27/19	DESIGN ALTERNATIVE A

UNIVERSITY OF CONNECTICUT
COLLEGE OF ENGINEERING
SENIOR DESIGN PROJECT



PROJECT:

VILLAGE OF ESSEX
MAIN STREET
MASTER PLAN

PROJECT NO:

WORK ORDER NO:

AUTHOR: AVC

DRAFTER: AVC

SCALE: 1" = 16'

SHEET TITLE:

DESIGN
ALTERNATIVE - A

SHEET:

C-6A

MATCHLINE - K



PRATT STREET

RAISED SPEED TABLE

CROSS STREET

MATCHLINE - J

CERTIFICATION:

CONSULTANT:

TOWN OF ESSEX
 ECONOMIC
 DEVELOPMENT
 COMMISSION
 ESSEX, CT

REVISIONS:

DATE	DESCRIPTION
3/27/19	DESIGN ALTERNATIVE A

UNIVERSITY OF CONNECTICUT
 COLLEGE OF ENGINEERING
 SENIOR DESIGN PROJECT



PROJECT:

VILLAGE OF ESSEX
 MAIN STREET
 MASTER PLAN


PROJECT NO:

WORK ORDER NO:

AUTHOR: AVC

DRAFTER: AVC

SCALE: 1" = 16'

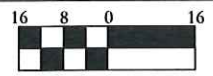


SHEET TITLE:

DESIGN
 ALTERNATIVE - A

SHEET:

C-7A

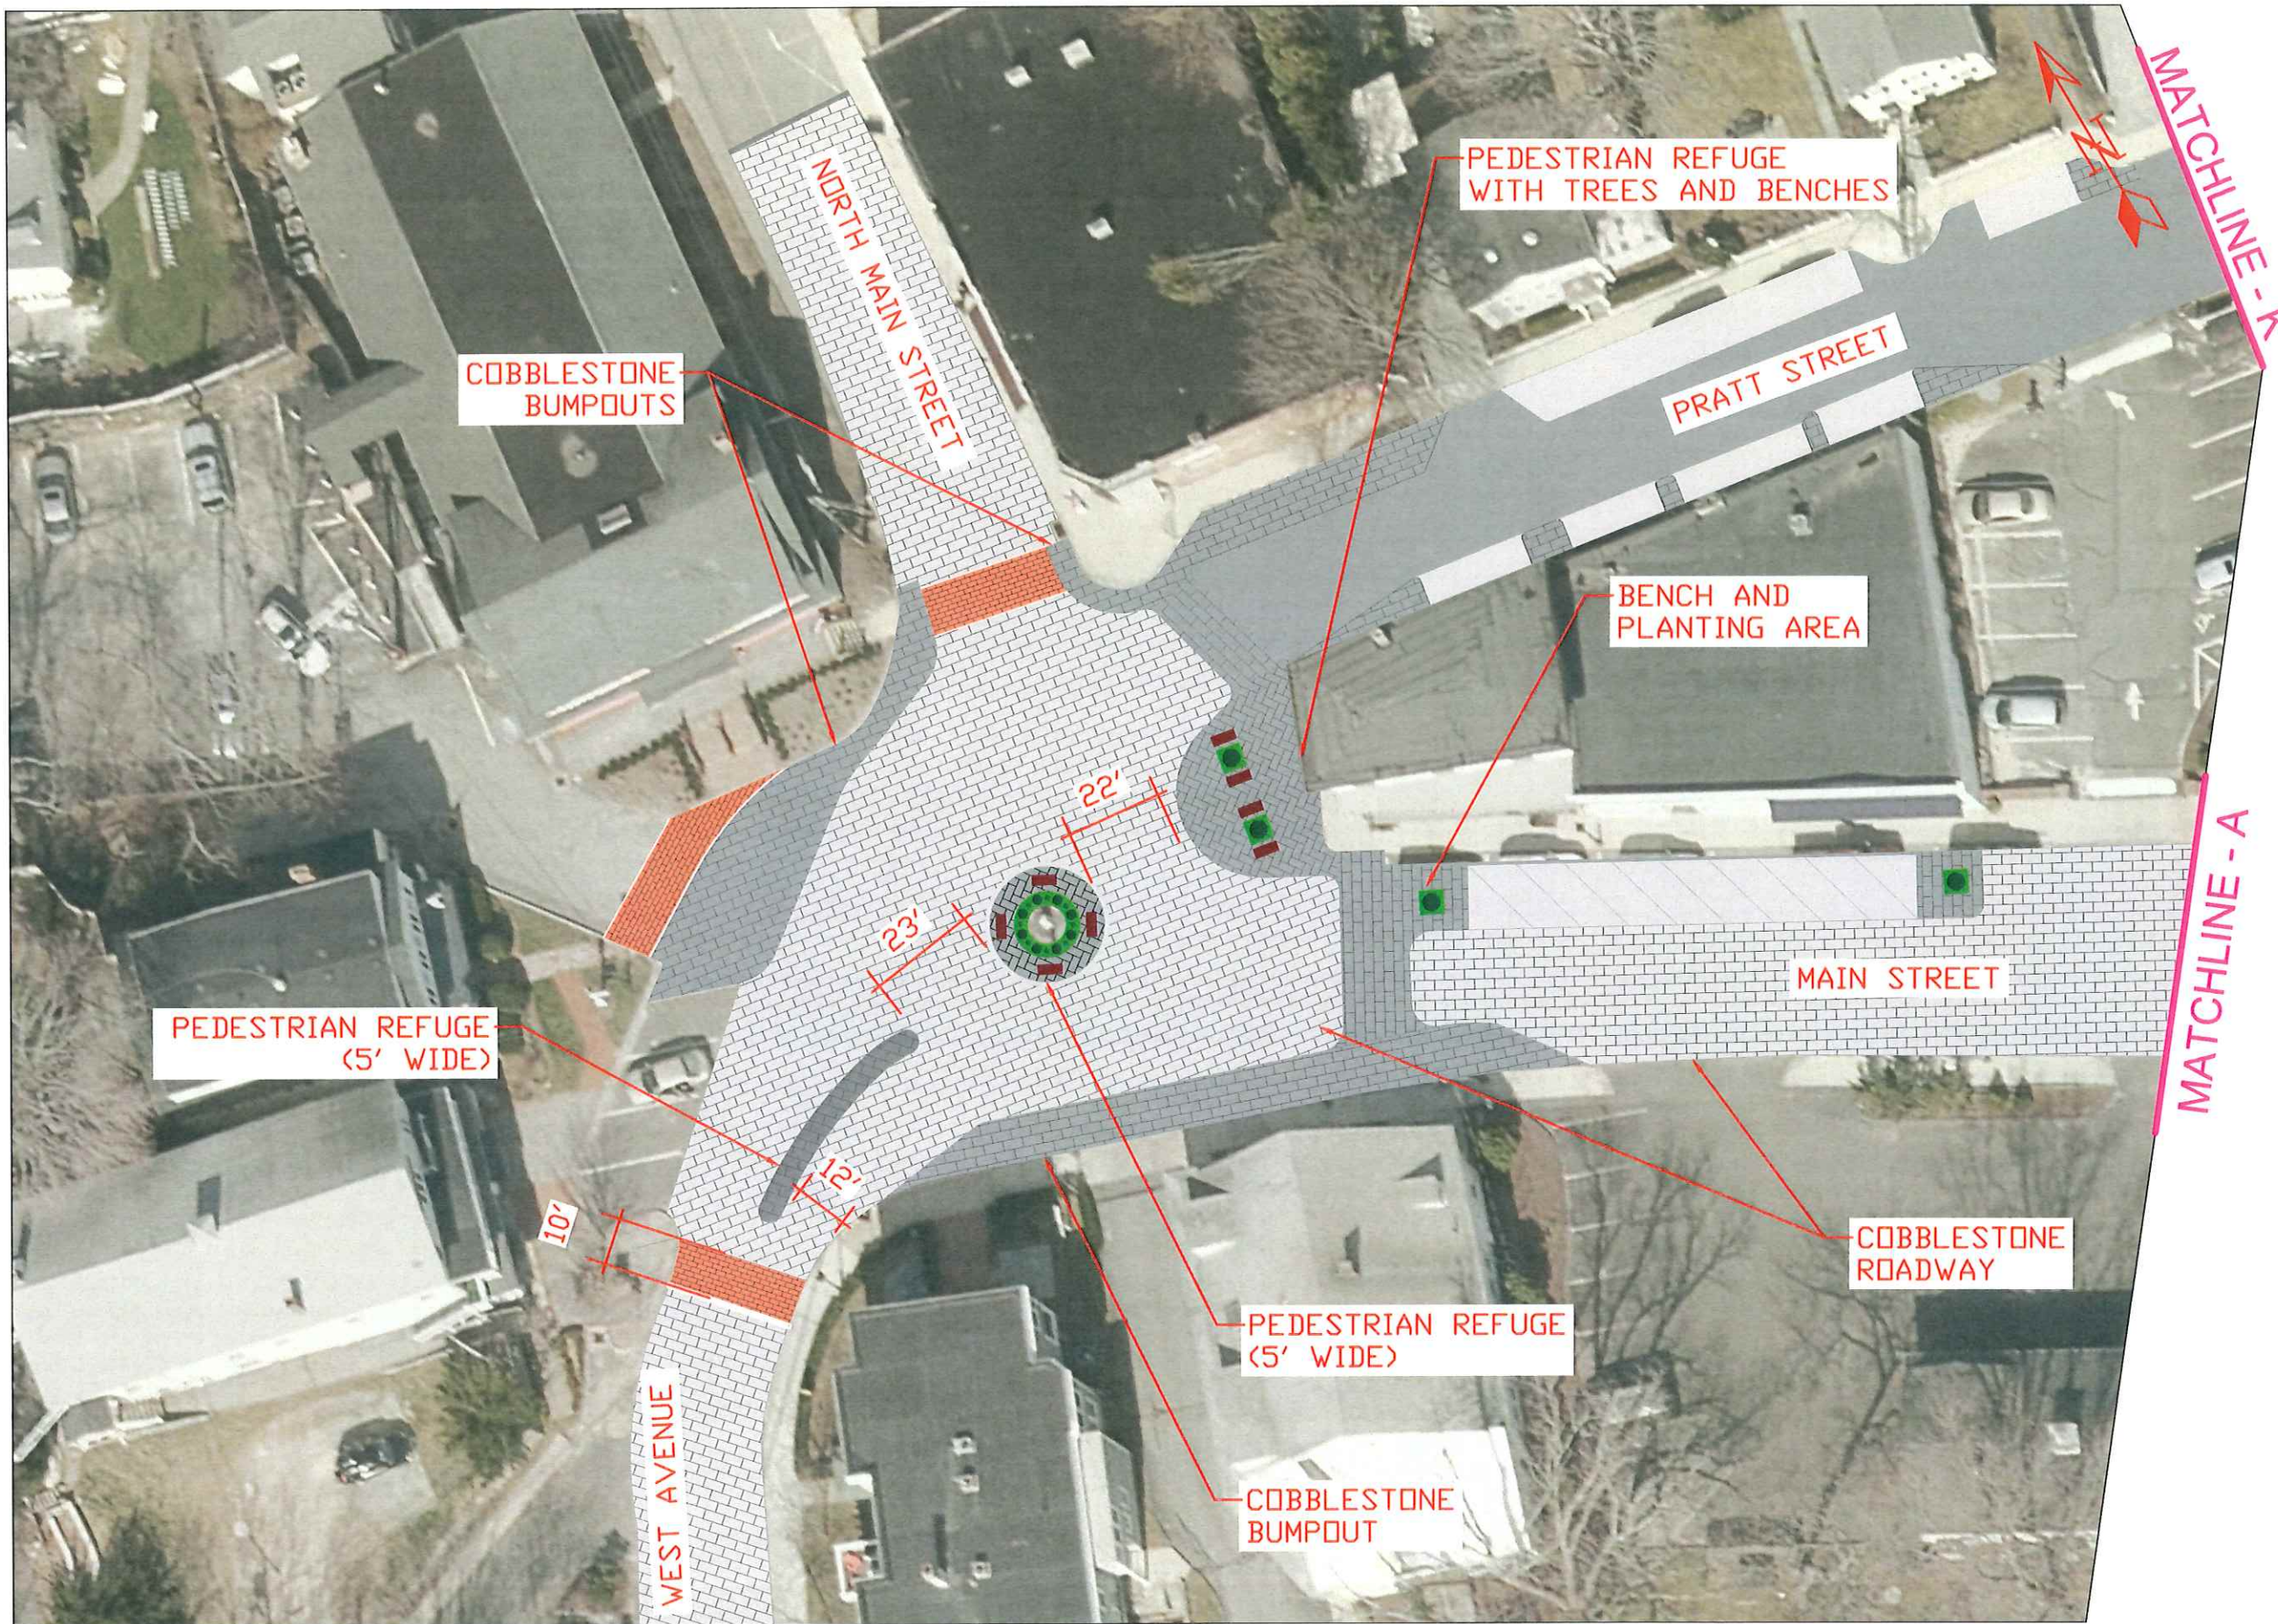

COBBLESTONE BUMPOUTS

NORTH MAIN STREET

PEDESTRIAN REFUGE WITH TREES AND BENCHES

PRATT STREET

BENCH AND PLANTING AREA

MATCHLINE - K

PEDESTRIAN REFUGE (5' WIDE)

MAIN STREET

MATCHLINE - A

10'

12'

22'

23'

PEDESTRIAN REFUGE (5' WIDE)

COBBLESTONE ROADWAY

WEST AVENUE

COBBLESTONE BUMPOUT

CERTIFICATION:

CONSULTANT:

TOWN OF ESSEX
ECONOMIC
DEVELOPMENT
COMMISSION

ESSEX, CT

REVISIONS:

MARK	DATE	DESCRIPTION
△	3/27/19	DESIGN ALTERNATIVE A

UNIVERSITY OF CONNECTICUT
COLLEGE OF ENGINEERING
SENIOR DESIGN PROJECT



PROJECT:

VILLAGE OF ESSEX
MAIN STREET
MASTER PLAN


PROJECT NO:

WORK ORDER NO:

AUTHOR: AVC

DRAFTER: AVC

SCALE: 1" = 16'


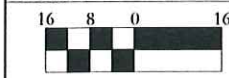


SHEET TITLE:

DESIGN
ALTERNATIVE - B

SHEET:

C-1B

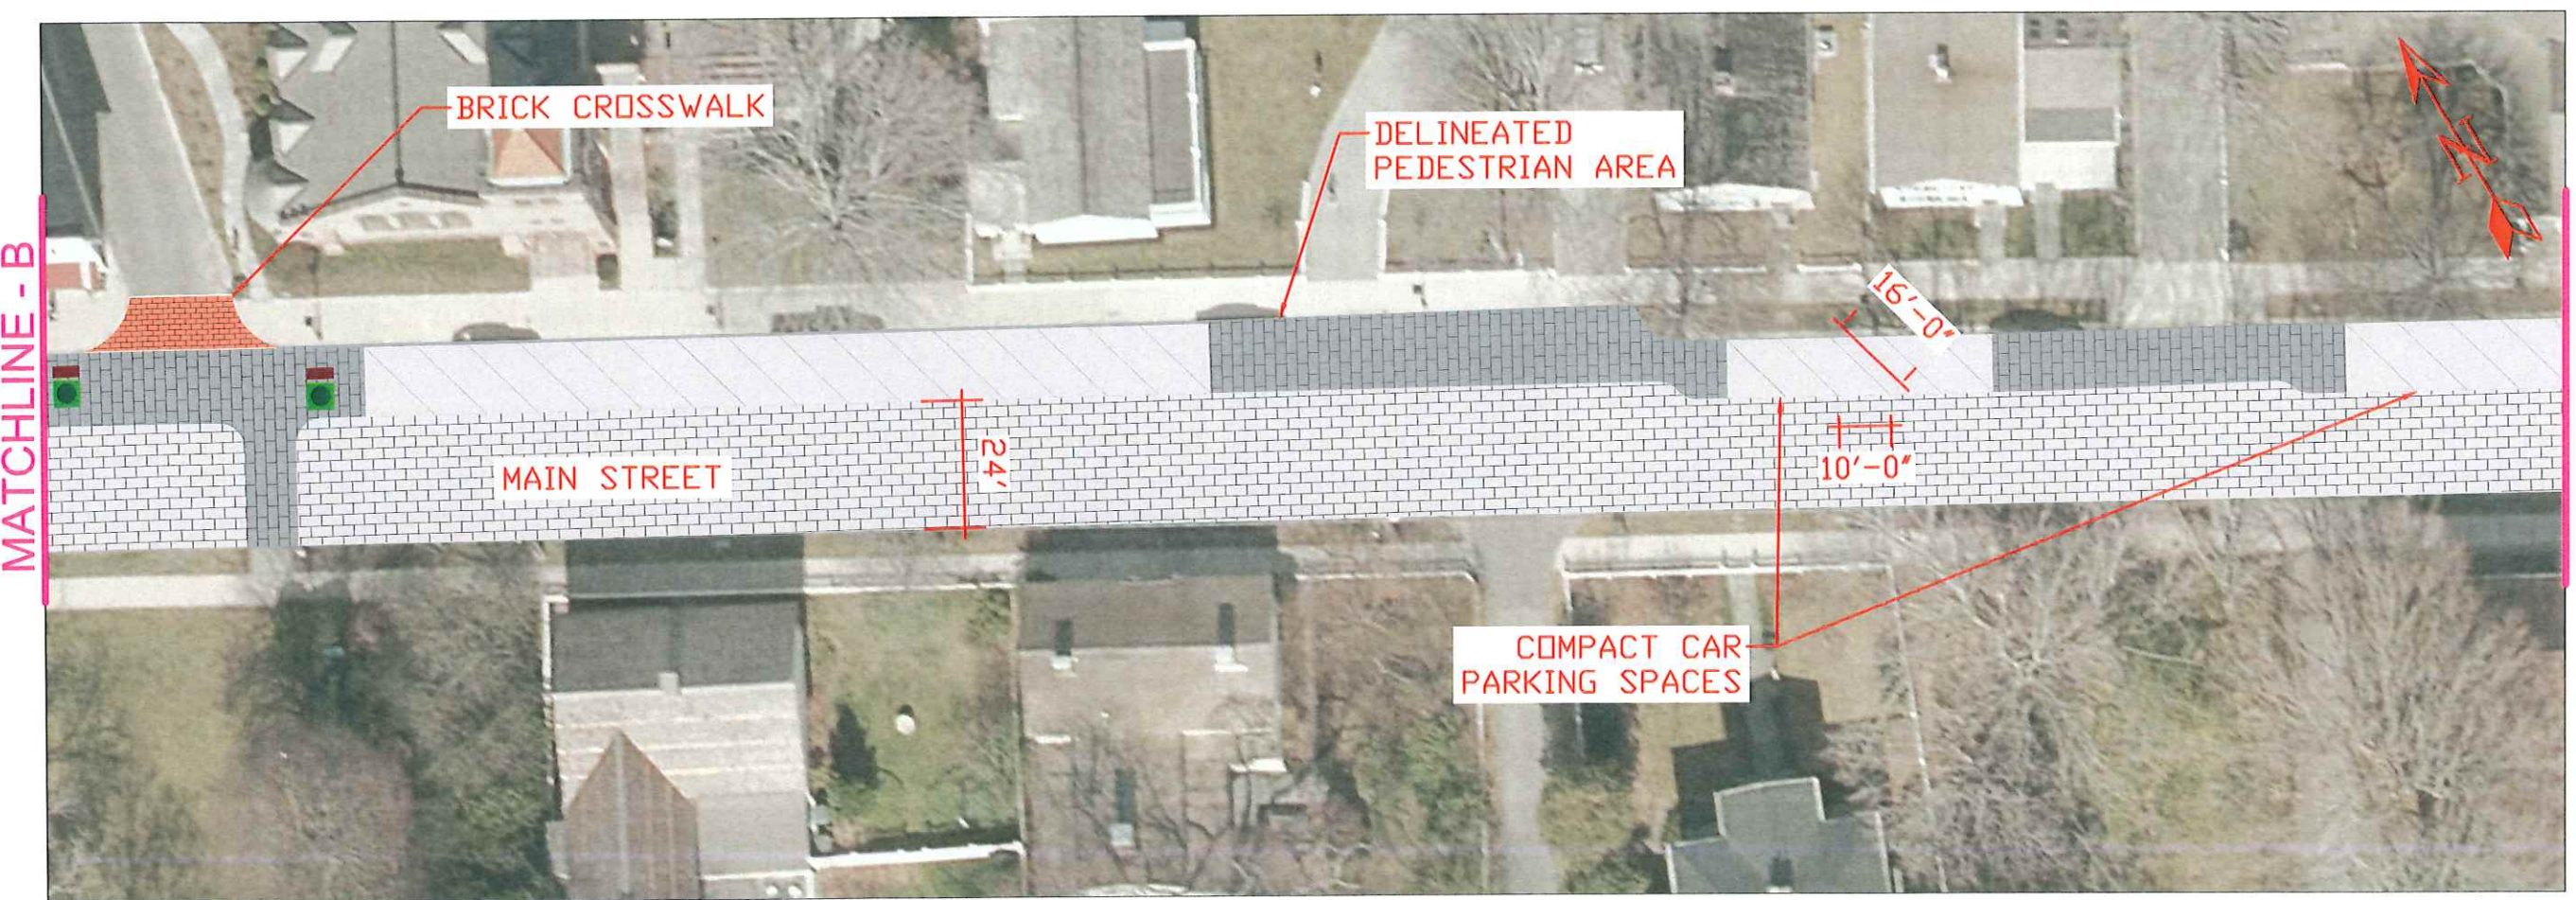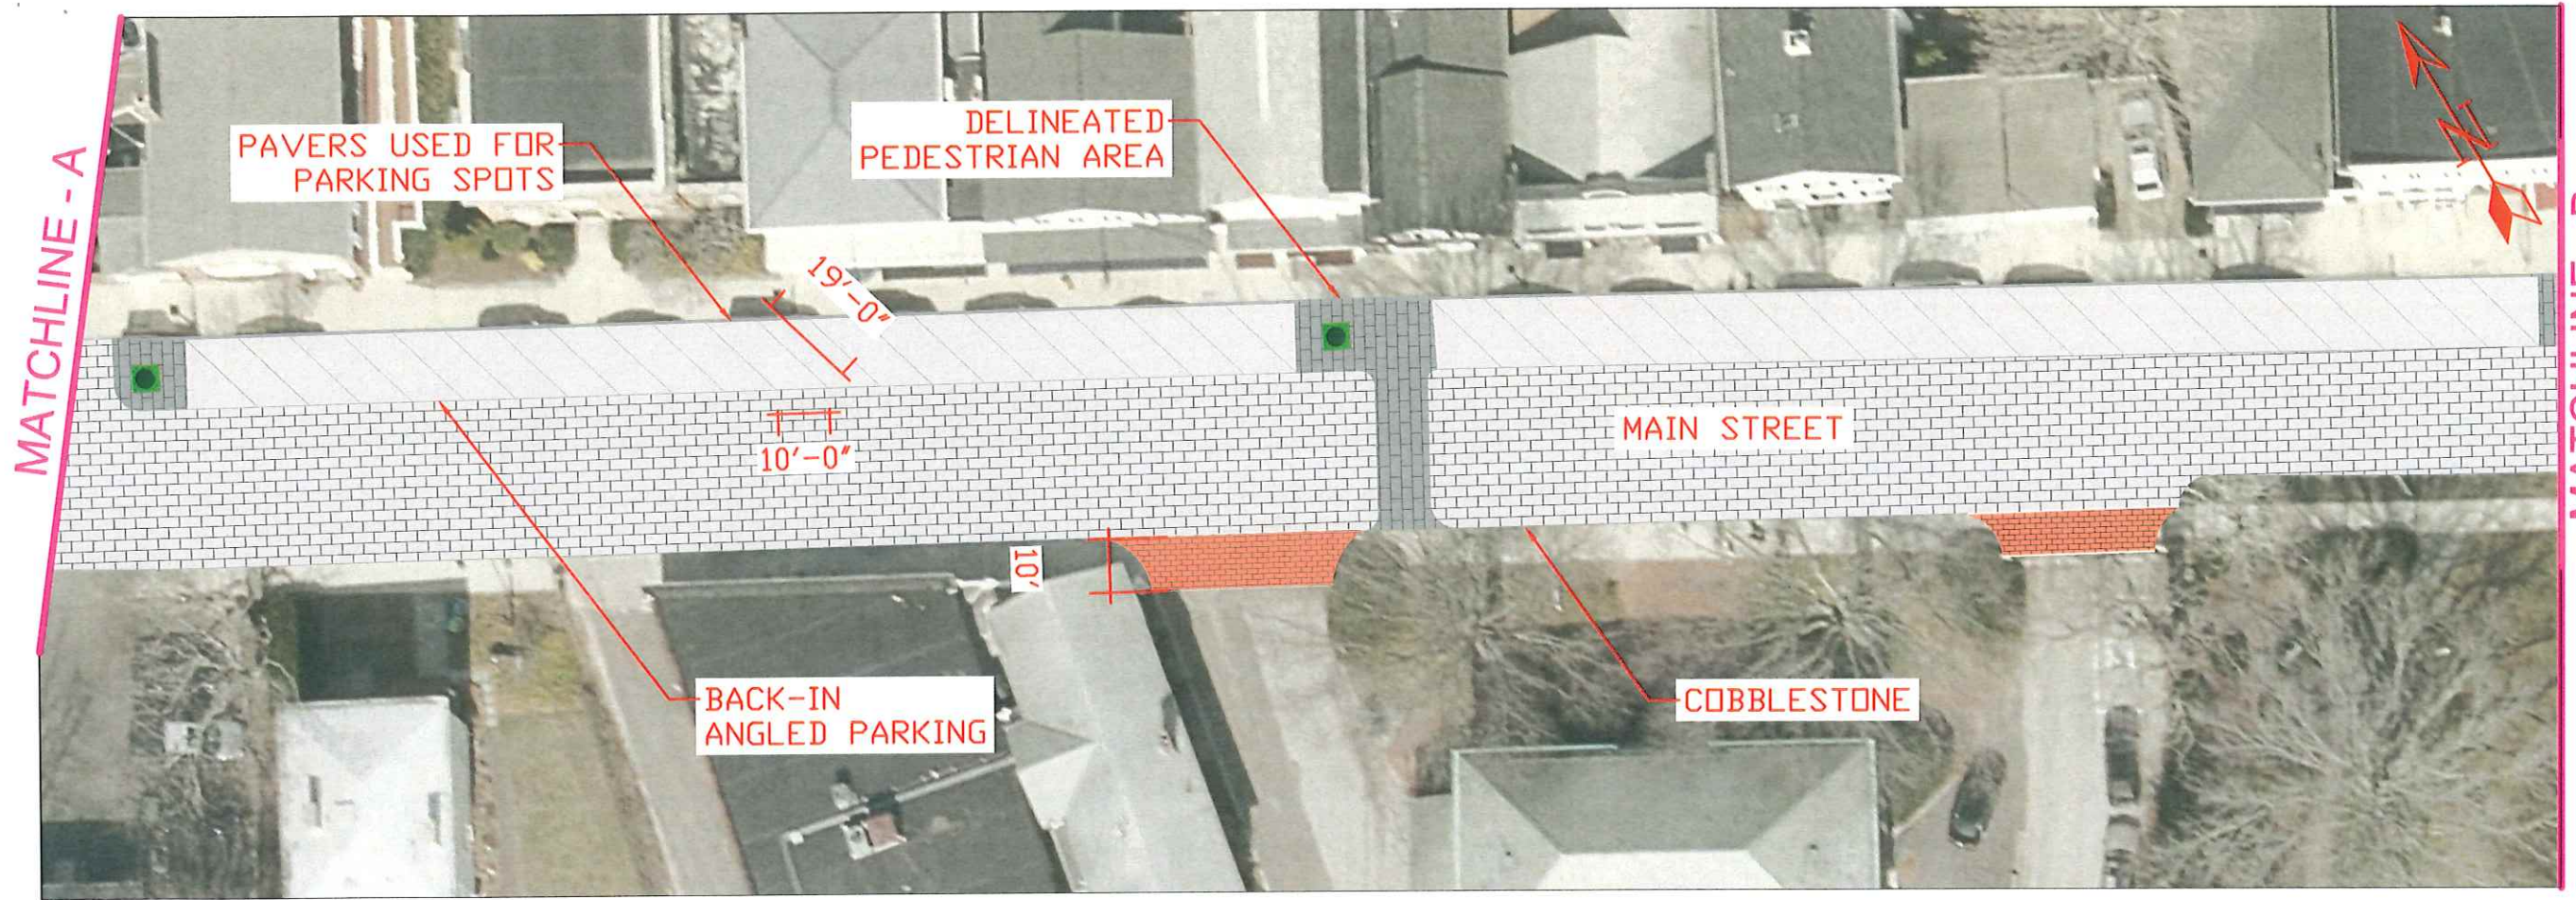

CERTIFICATION:

CONSULTANT:

TOWN OF ESSEX
ECONOMIC
DEVELOPMENT
COMMISSION

ESSEX, CT

REVISIONS:

DATE	DESCRIPTION
3/27/19	DESIGN ALTERNATIVE A

UNIVERSITY OF CONNECTICUT
COLLEGE OF ENGINEERING
SENIOR DESIGN PROJECT



PROJECT:

VILLAGE OF ESSEX
MAIN STREET
MASTER PLAN

PROJECT NO:
WORK ORDER NO:
AUTHOR: AVC
DRAFTER: AVC
SCALE: 1" = 16'


SHEET TITLE:

DESIGN
ALTERNATIVE - B

SHEET:


C-2B

MATCHLINE - C

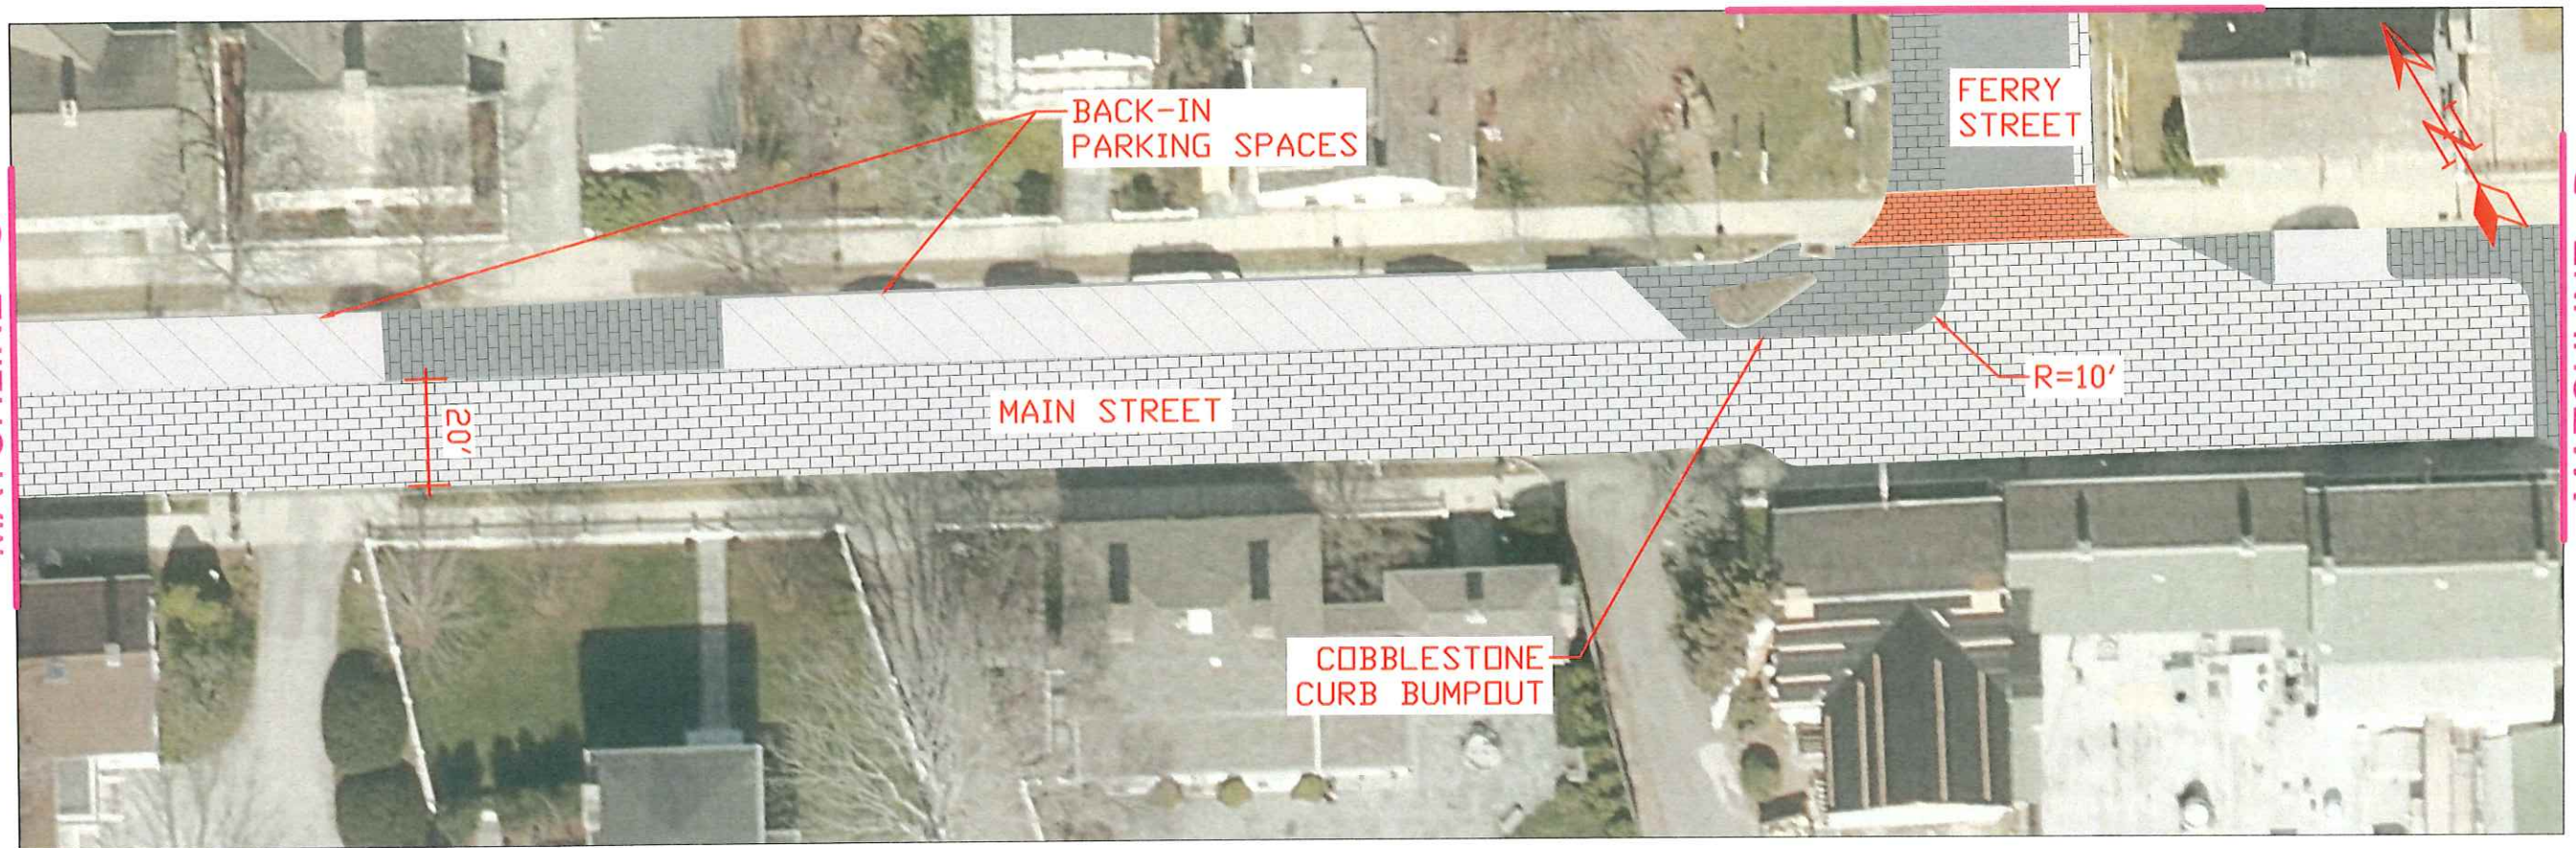

MATCHLINE - D

MATCHLINE - D

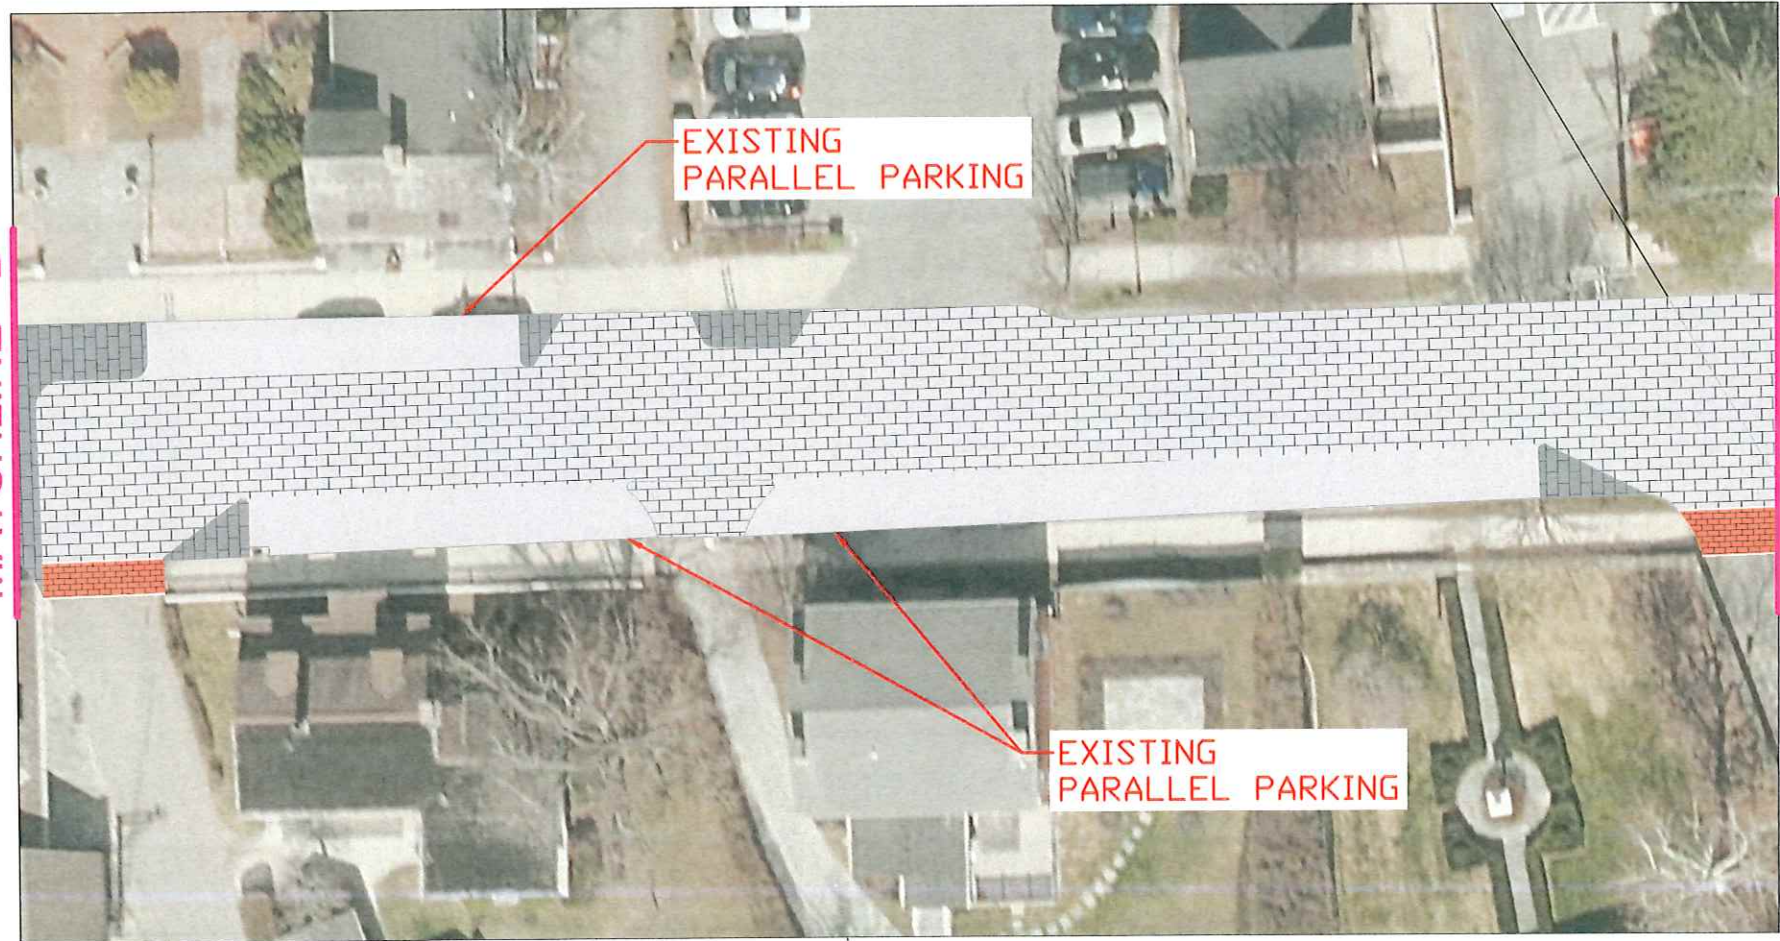

MATCHLINE - E

MATCHLINE - F

CERTIFICATION:

CONSULTANT:

TOWN OF ESSEX
ECONOMIC
DEVELOPMENT
COMMISSION

ESSEX, CT

REVISIONS:

DATE	DESCRIPTION
3/27/19	DESIGN ALTERNATIVE A

UNIVERSITY OF CONNECTICUT
COLLEGE OF ENGINEERING
SENIOR DESIGN PROJECT



PROJECT:

VILLAGE OF ESSEX
MAIN STREET
MASTER PLAN


PROJECT NO:

WORK ORDER NO:

AUTHOR: AVC

DRAFTER: AVC

SCALE: 1" = 16'

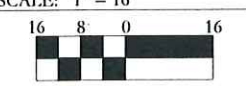


SHEET TITLE:

DESIGN
ALTERNATIVE - B

SHEET:

C-3B

MATCHLINE - E

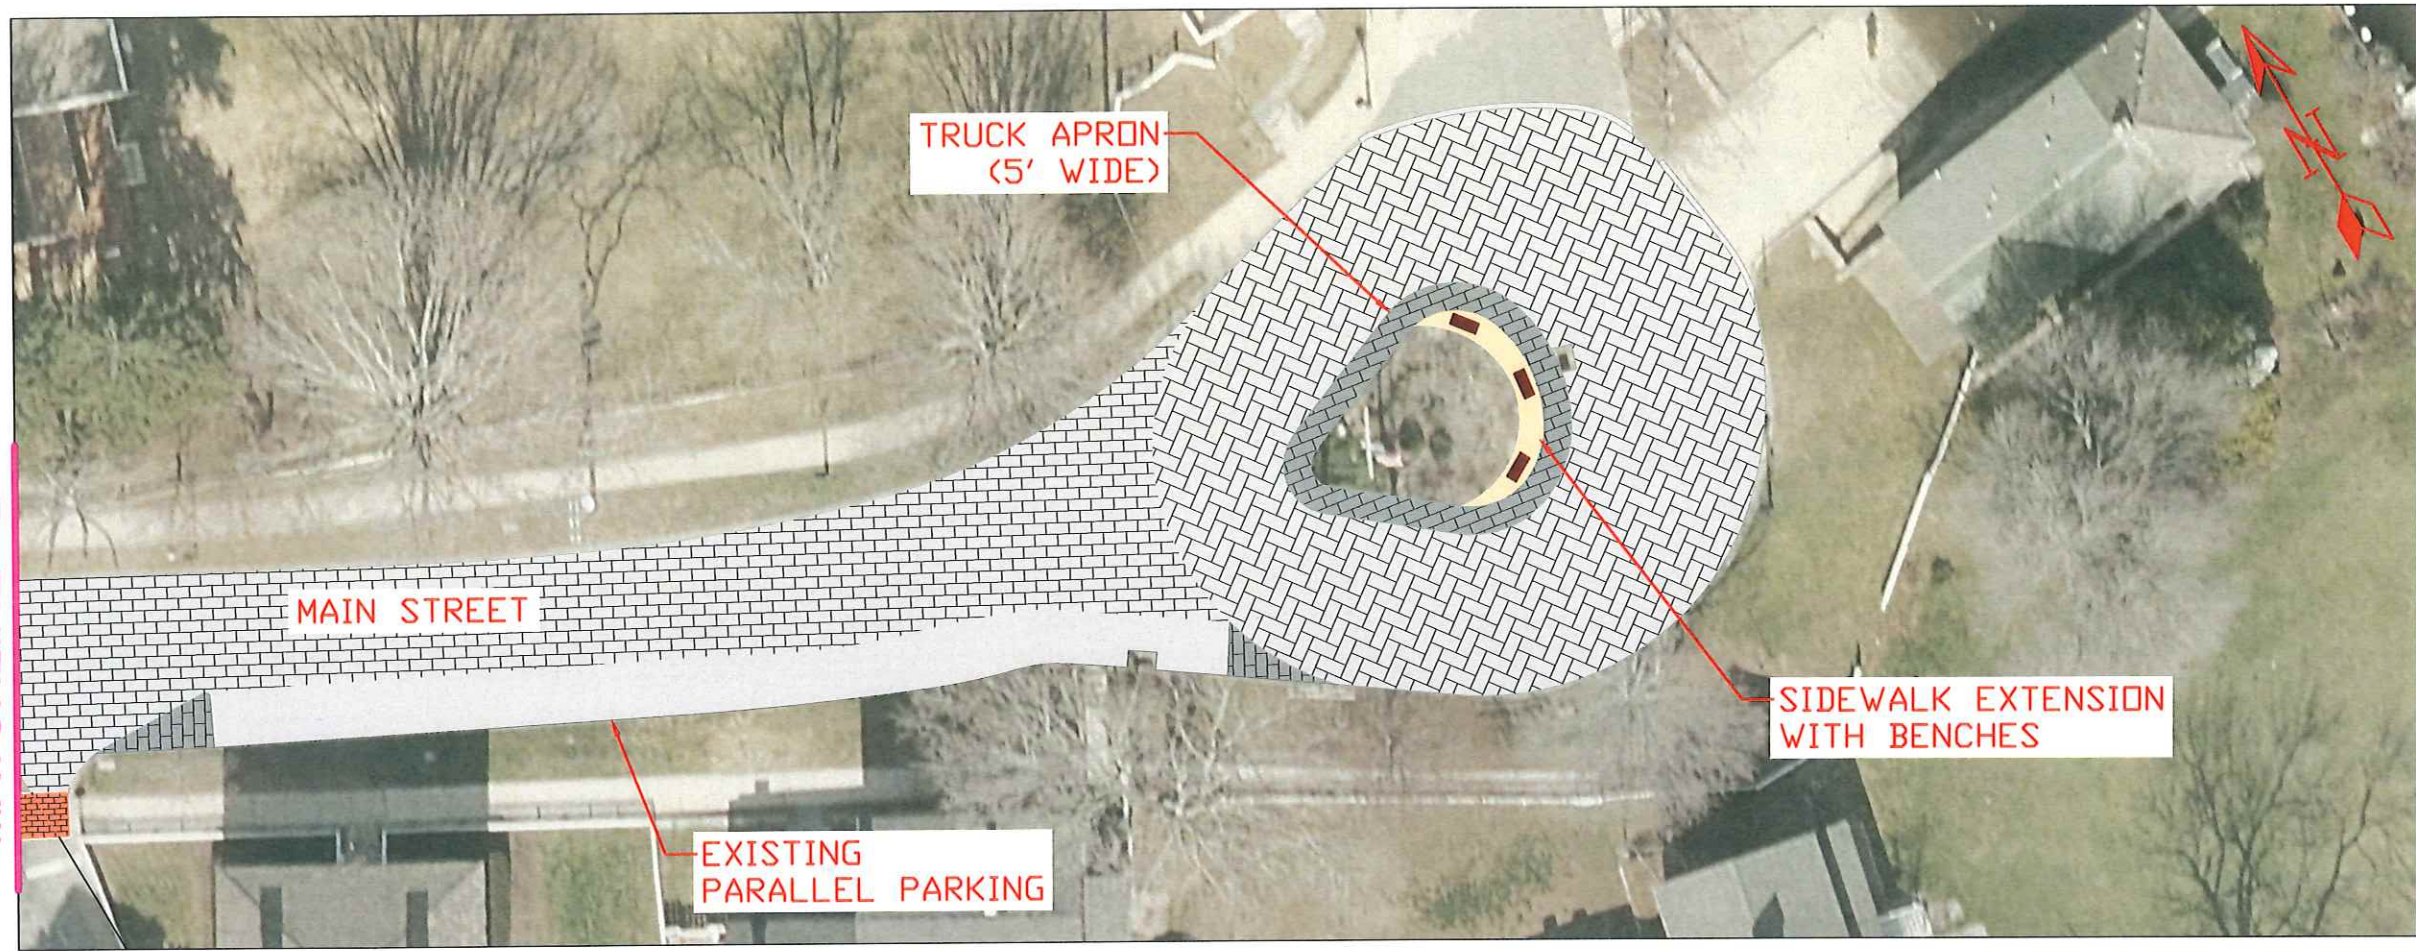

TRUCK APRON
(5' WIDE)

MAIN STREET

EXISTING
PARALLEL PARKING

SIDEWALK EXTENSION
WITH BENCHES

CERTIFICATION:

CONSULTANT:

TOWN OF ESSEX
ECONOMIC
DEVELOPMENT
COMMISSION

ESSEX, CT

REVISIONS:

DATE	DESCRIPTION
3/27/19	DESIGN ALTERNATIVE A

UNIVERSITY OF CONNECTICUT
COLLEGE OF ENGINEERING
SENIOR DESIGN PROJECT



PROJECT:

VILLAGE OF ESSEX
MAIN STREET
MASTER PLAN


PROJECT NO:

WORK ORDER NO:

AUTHOR: AVC

DRAFTER: AVC

SCALE: 1" = 16'


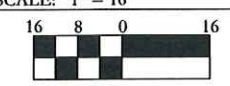


SHEET TITLE:

DESIGN
ALTERNATIVE - B

SHEET:

C-4B

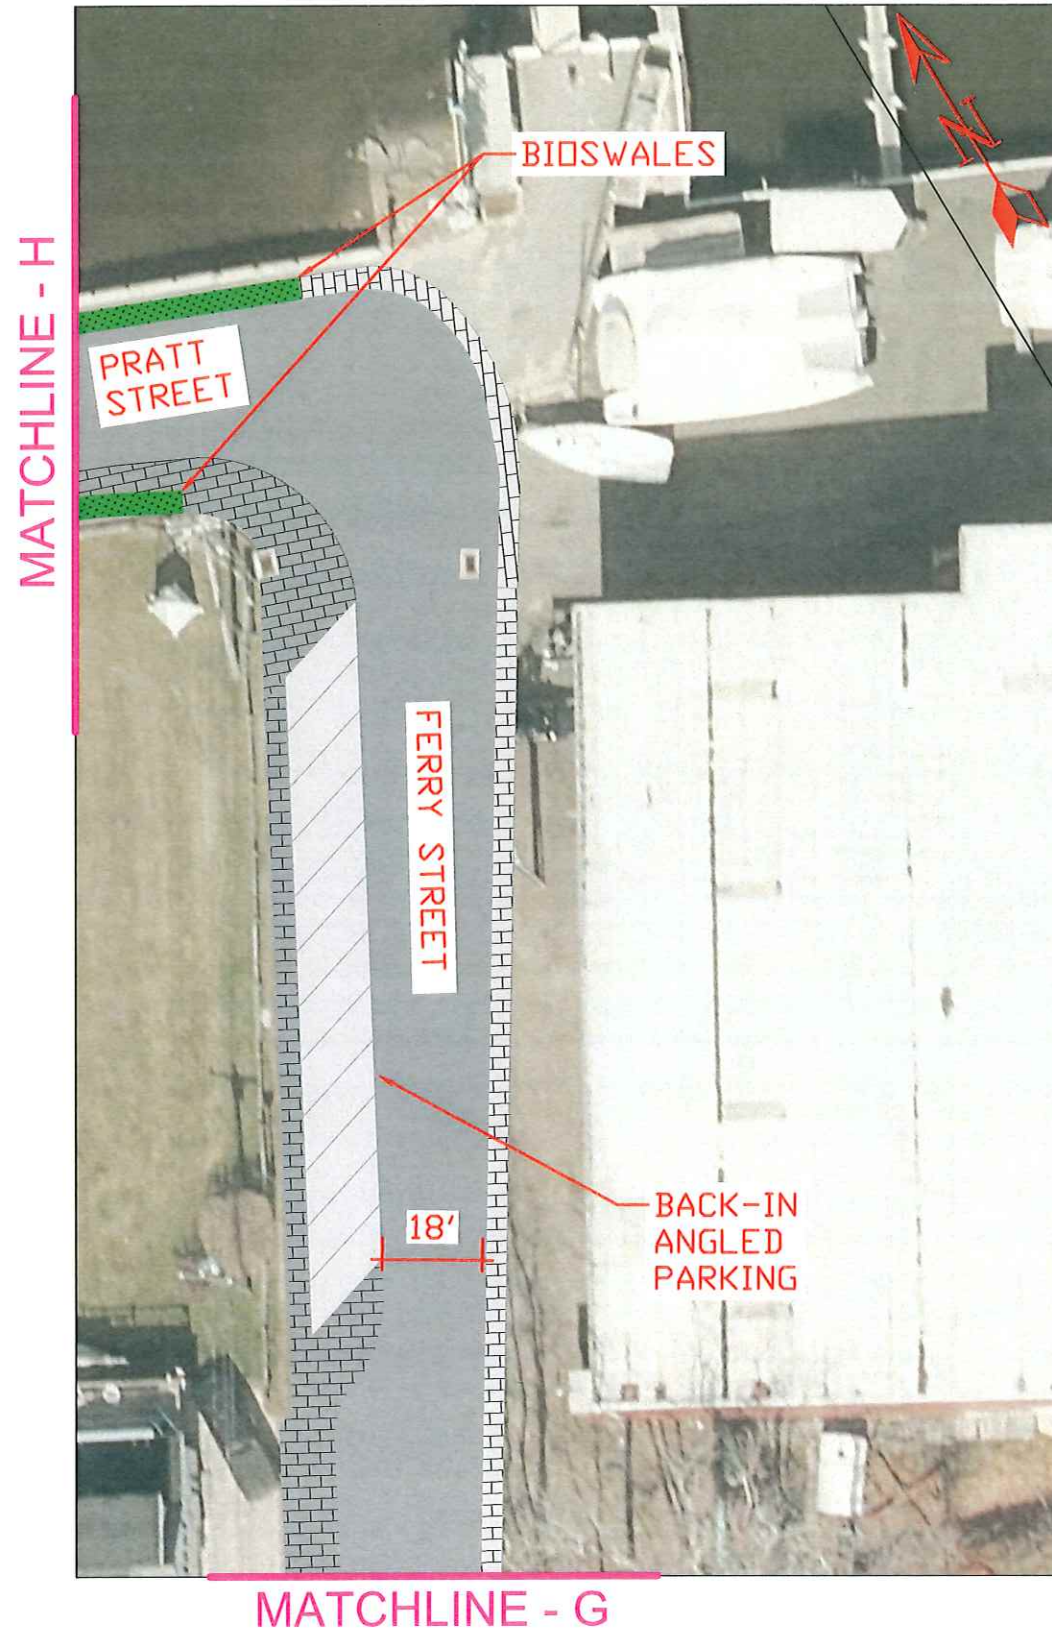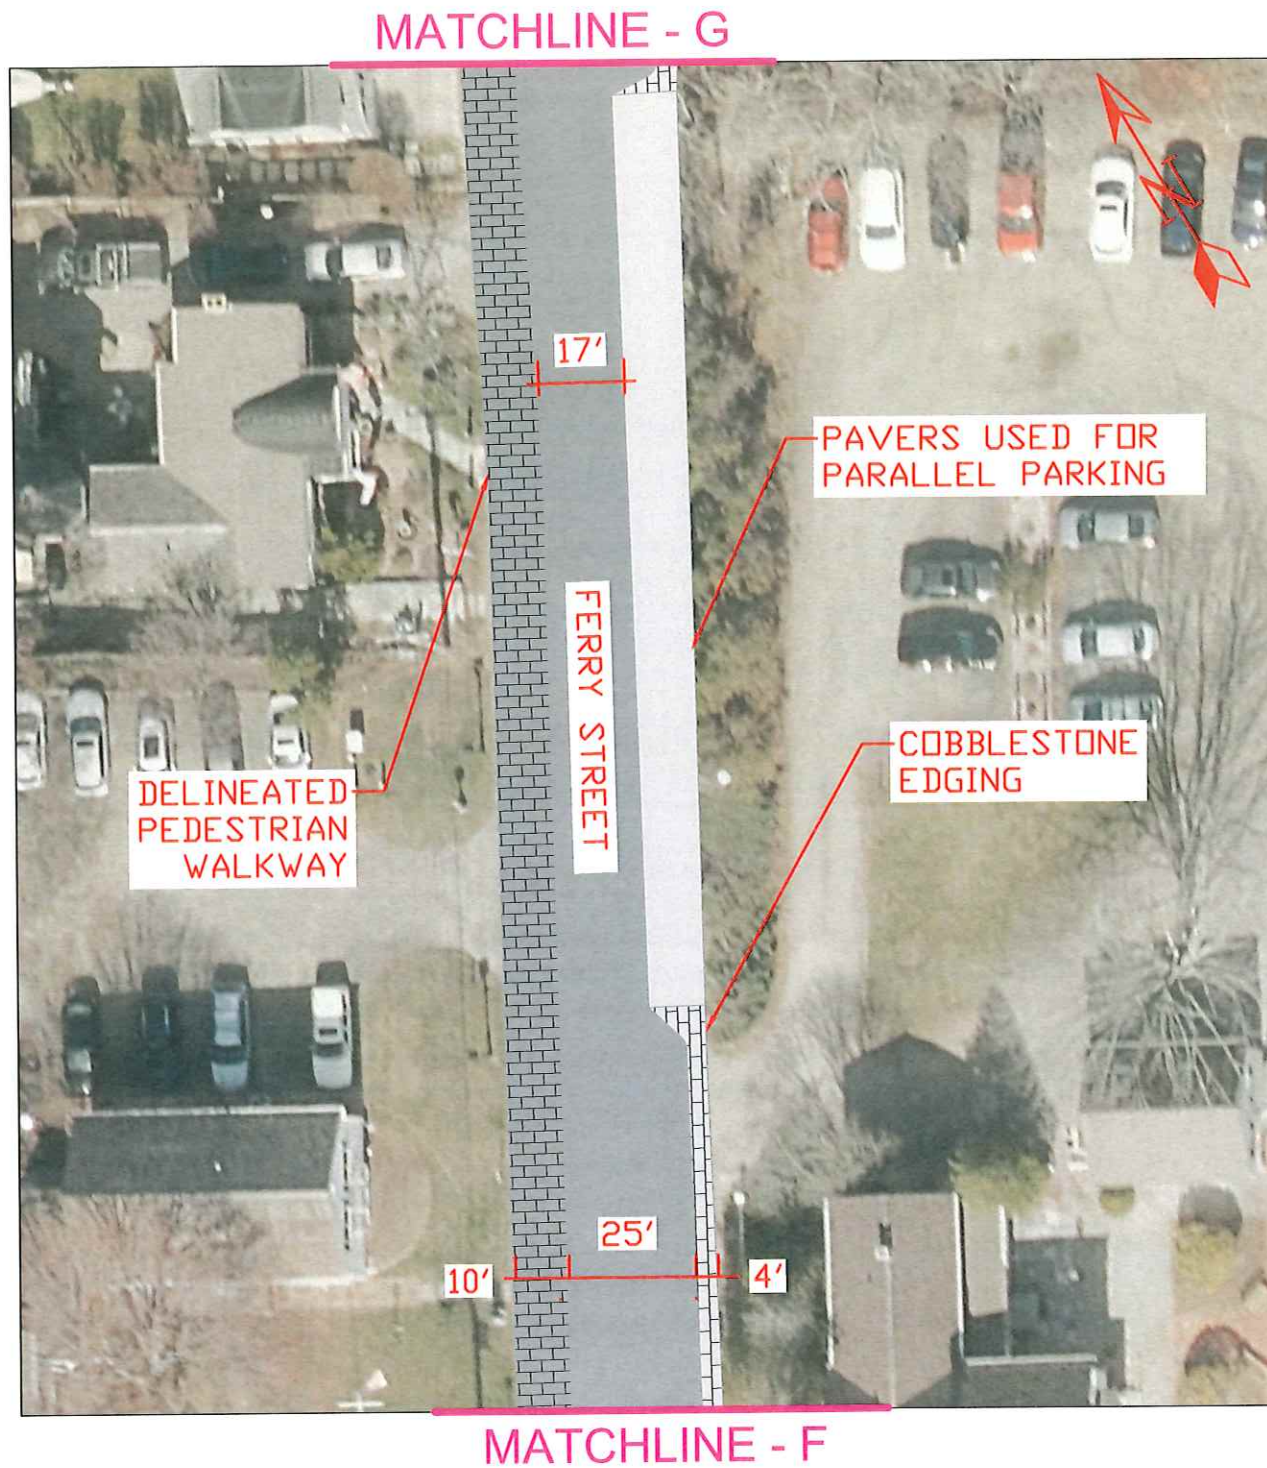

CERTIFICATION:

CONSULTANT:

TOWN OF ESSEX
ECONOMIC
DEVELOPMENT
COMMISSION

ESSEX, CT

REVISIONS:

DATE	DESCRIPTION
3/27/19	DESIGN ALTERNATIVE A

UNIVERSITY OF CONNECTICUT
COLLEGE OF ENGINEERING
SENIOR DESIGN PROJECT



PROJECT:

VILLAGE OF ESSEX
MAIN STREET
MASTER PLAN


PROJECT NO:

WORK ORDER NO:

AUTHOR: AVC

DRAFTER: AVC

SCALE: 1" = 16'

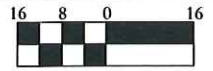



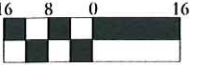
SHEET TITLE:

DESIGN
ALTERNATIVE - B


SHEET:

C-5B

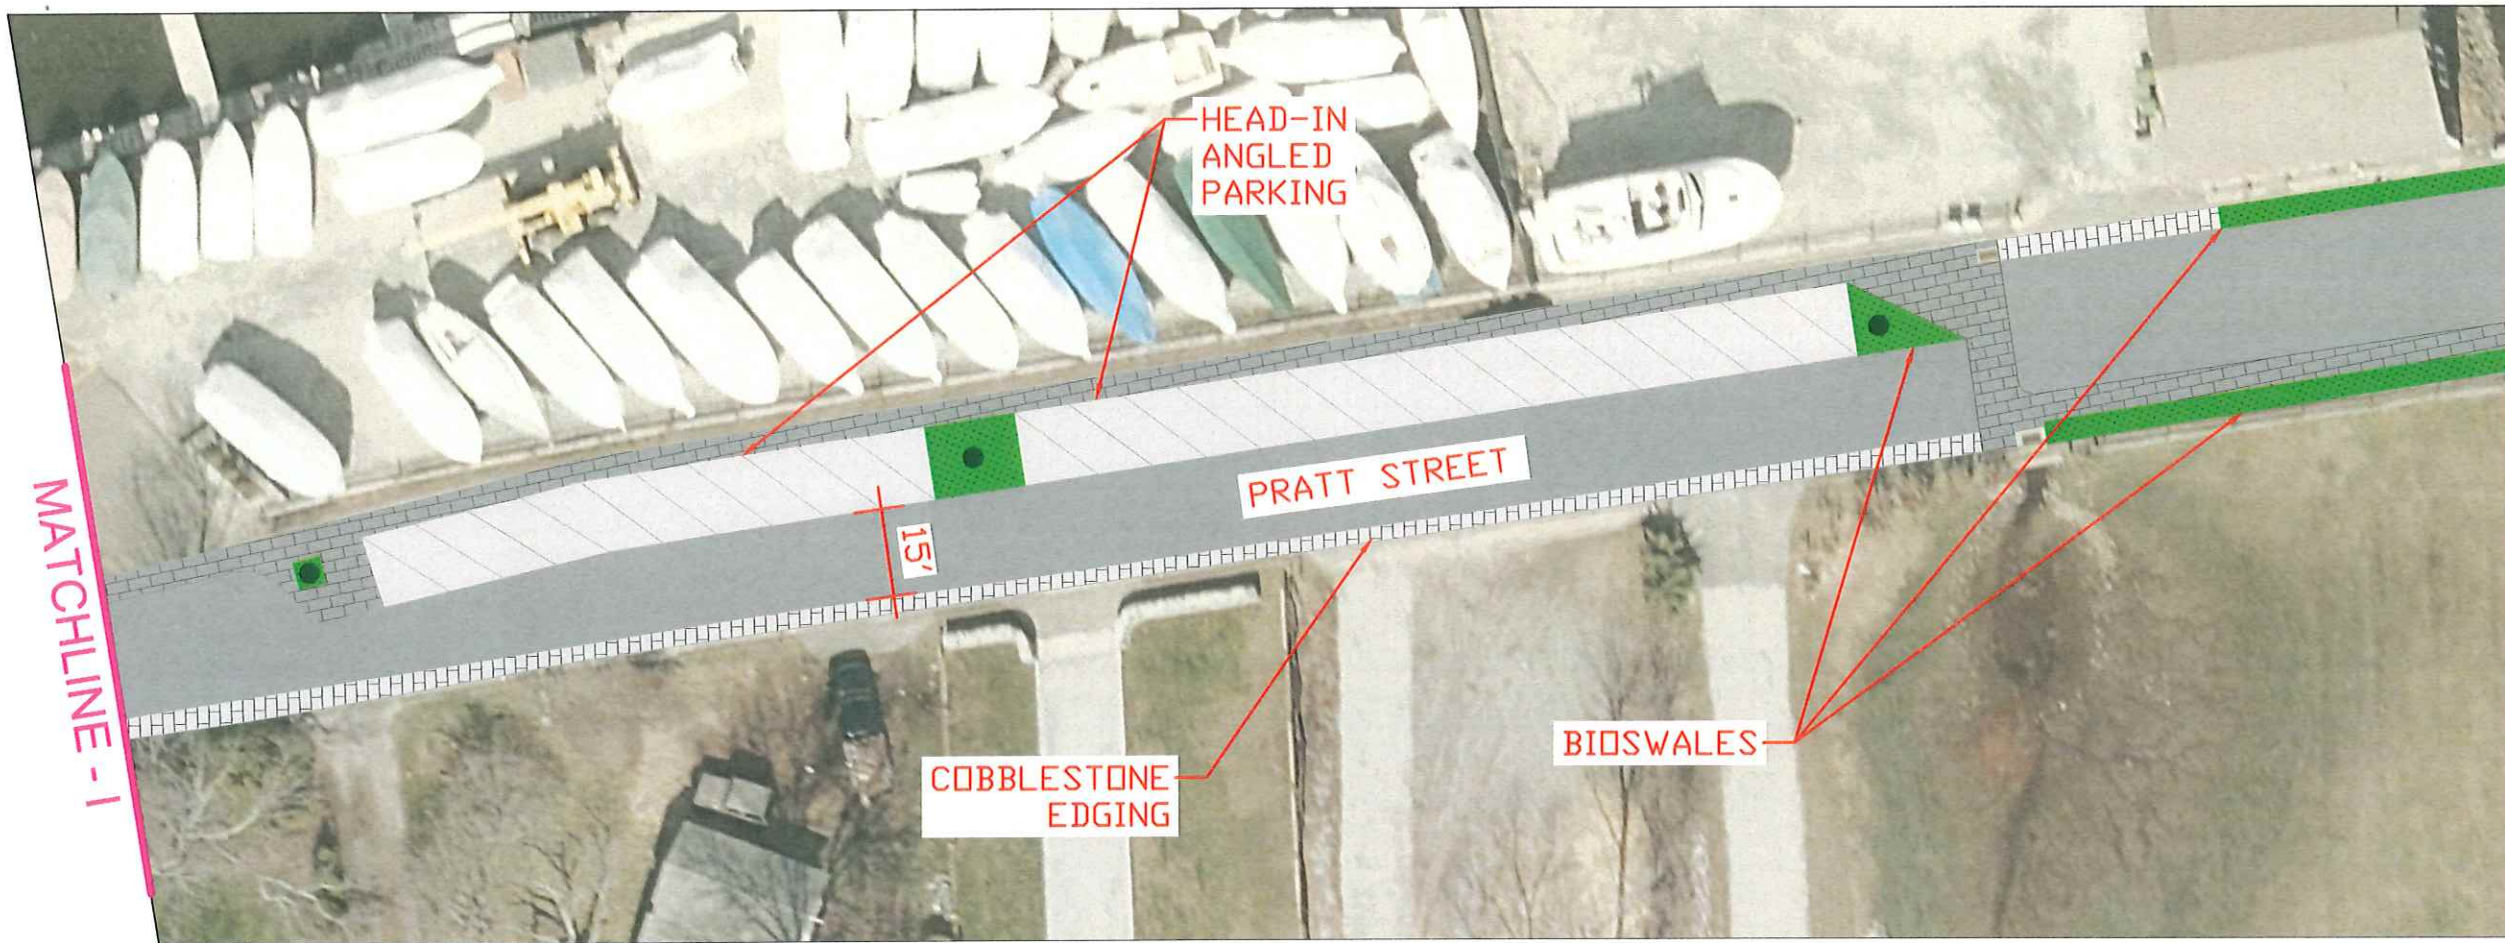

CERTIFICATION:	
CONSULTANT:	
TOWN OF ESSEX ECONOMIC DEVELOPMENT COMMISSION	
ESSEX, CT	
REVISIONS:	
DATE	DESCRIPTION
3/27/19	DESIGN ALTERNATIVE A
UNIVERSITY OF CONNECTICUT COLLEGE OF ENGINEERING SENIOR DESIGN PROJECT	
	
PROJECT:	
VILLAGE OF ESSEX MAIN STREET MASTER PLAN	
PROJECT NO:	
WORK ORDER NO:	
AUTHOR: AVC	
DRAFTER: AVC	
SCALE: 1" = 16'	
	
SHEET TITLE:	
DESIGN ALTERNATIVE - B	
SHEET:	
C-6B	

MATCHLINE - K

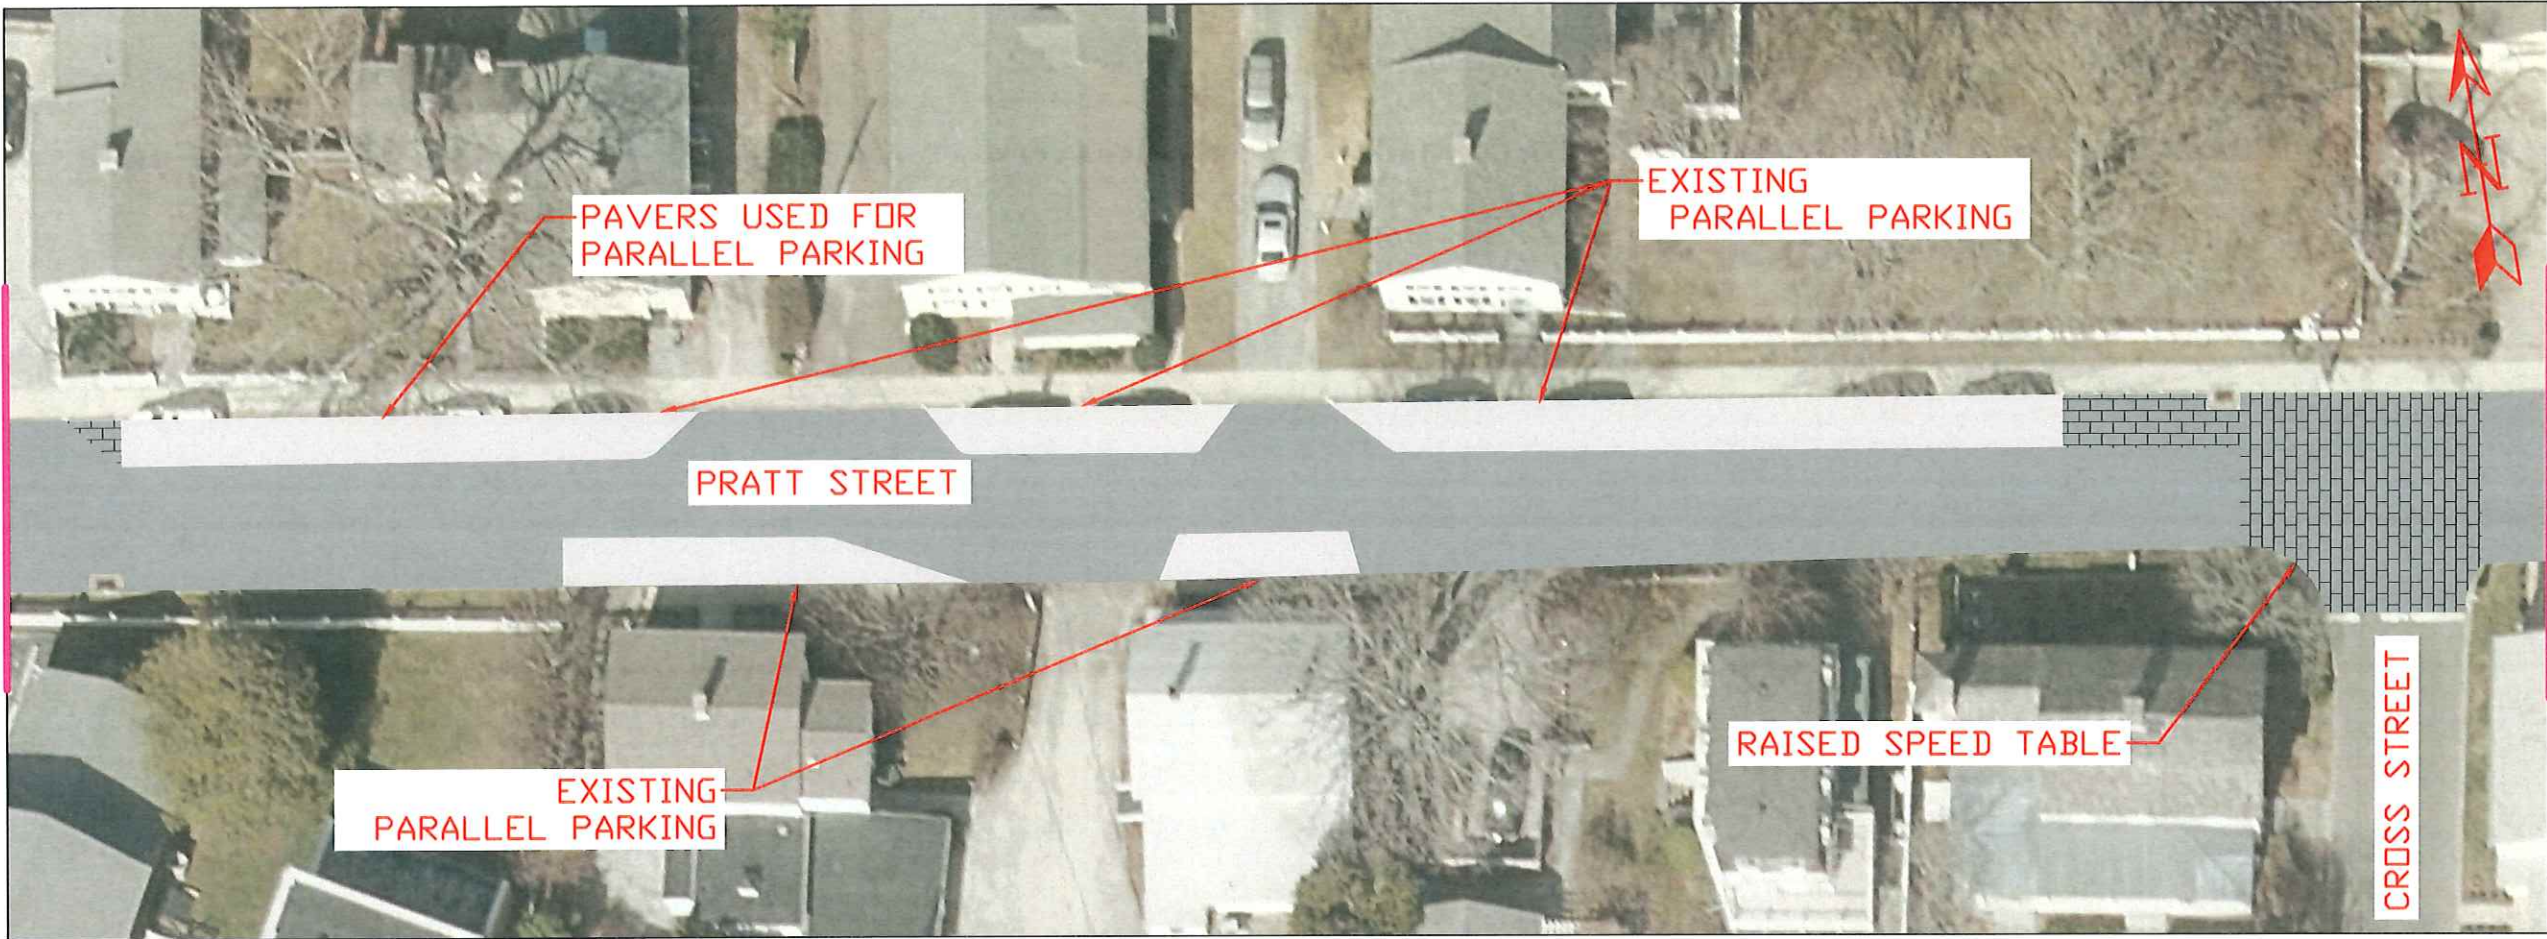

MATCHLINE - J

CERTIFICATION:

CONSULTANT:

TOWN OF ESSEX
ECONOMIC
DEVELOPMENT
COMMISSION

ESSEX, CT

REVISIONS:

DATE	DESCRIPTION
3/27/19	DESIGN ALTERNATIVE A

UNIVERSITY OF CONNECTICUT
COLLEGE OF ENGINEERING
SENIOR DESIGN PROJECT



PROJECT:

VILLAGE OF ESSEX
MAIN STREET
MASTER PLAN

PROJECT NO:

WORK ORDER NO:

AUTHOR: AVC

DRAFTER: AVC

SCALE: 1" = 16'



SHEET TITLE:

DESIGN
ALTERNATIVE - B

SHEET:

C-7B