


DISTRICT	SETBACKS				
	FRONT	SIDE	REAR	HEIGHT	COVERAGE
EV ESSEX VILLAGE	0'	5'	5'	30'	25%
VR VILLAGE RESIDENTIAL	30'	25'	30'	35'	10%
EXISTING	31'	8' - 21'	49'	15'	14%
PROPOSED	31'	8' - 15'	49'	23'	14.1%



EV - ESSEX VILLAGE
11,105 sf

VR - VILLAGE RESIDENTIAL
6,905 sf

N/F
The Town of Essex
vol. 22 p. 109

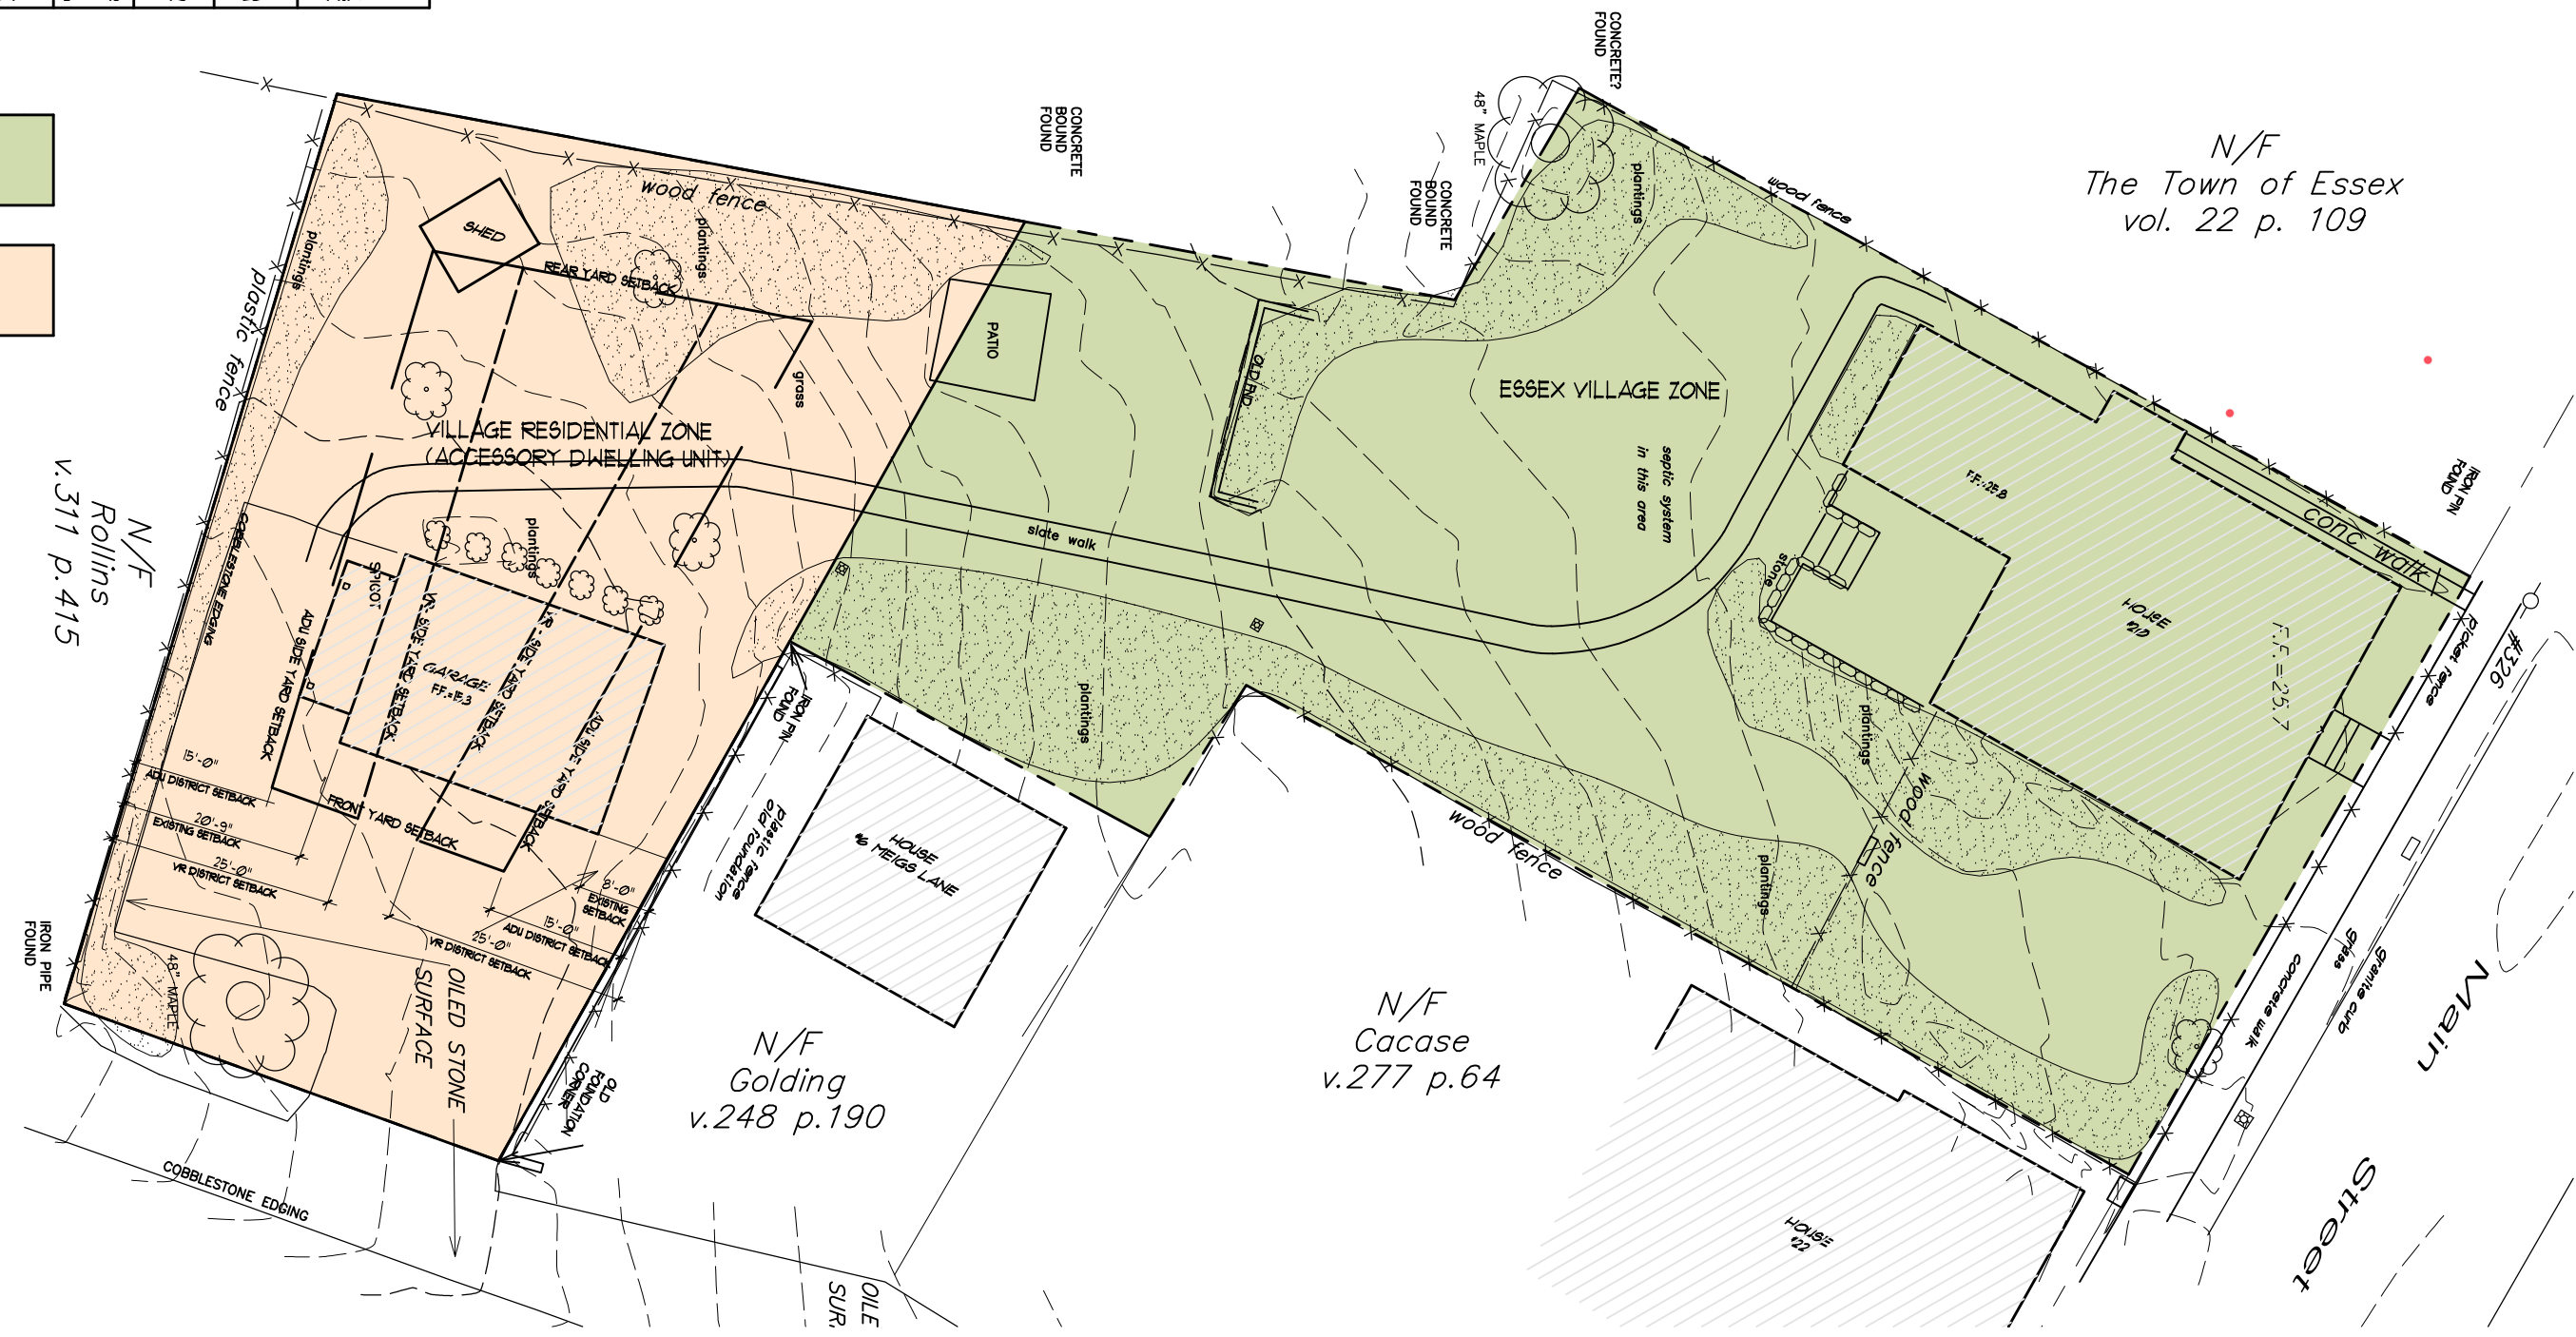

DATE: 12 May 2020

PA PROCTOR ARCHITECTS, LLC ©
28 Main Street Suite 4
Essex, CT 06426
tel:860.767.0767
www.proctorarchitects.com

Glyman-Paulin Residence

Essex, CT

C1.1
PROPOSED SITE PLAN
Option A