


DISTRICT	SETBACKS				
	FRONT	SIDE	REAR	HEIGHT	COVERAGE
EV ESSEX VILLAGE	0'	5'	5'	30'	25%
VR VILLAGE RESIDENTIAL	30'	25'	30'	35'	10%
EXISTING	31'	8' - 21'	49'	15'	14%
PROPOSED	55'	15'	28'	23'	14.6%



- EV - ESSEX VILLAGE  
11,105 sf
- VR - VILLAGE RESIDENTIAL  
6,905 sf

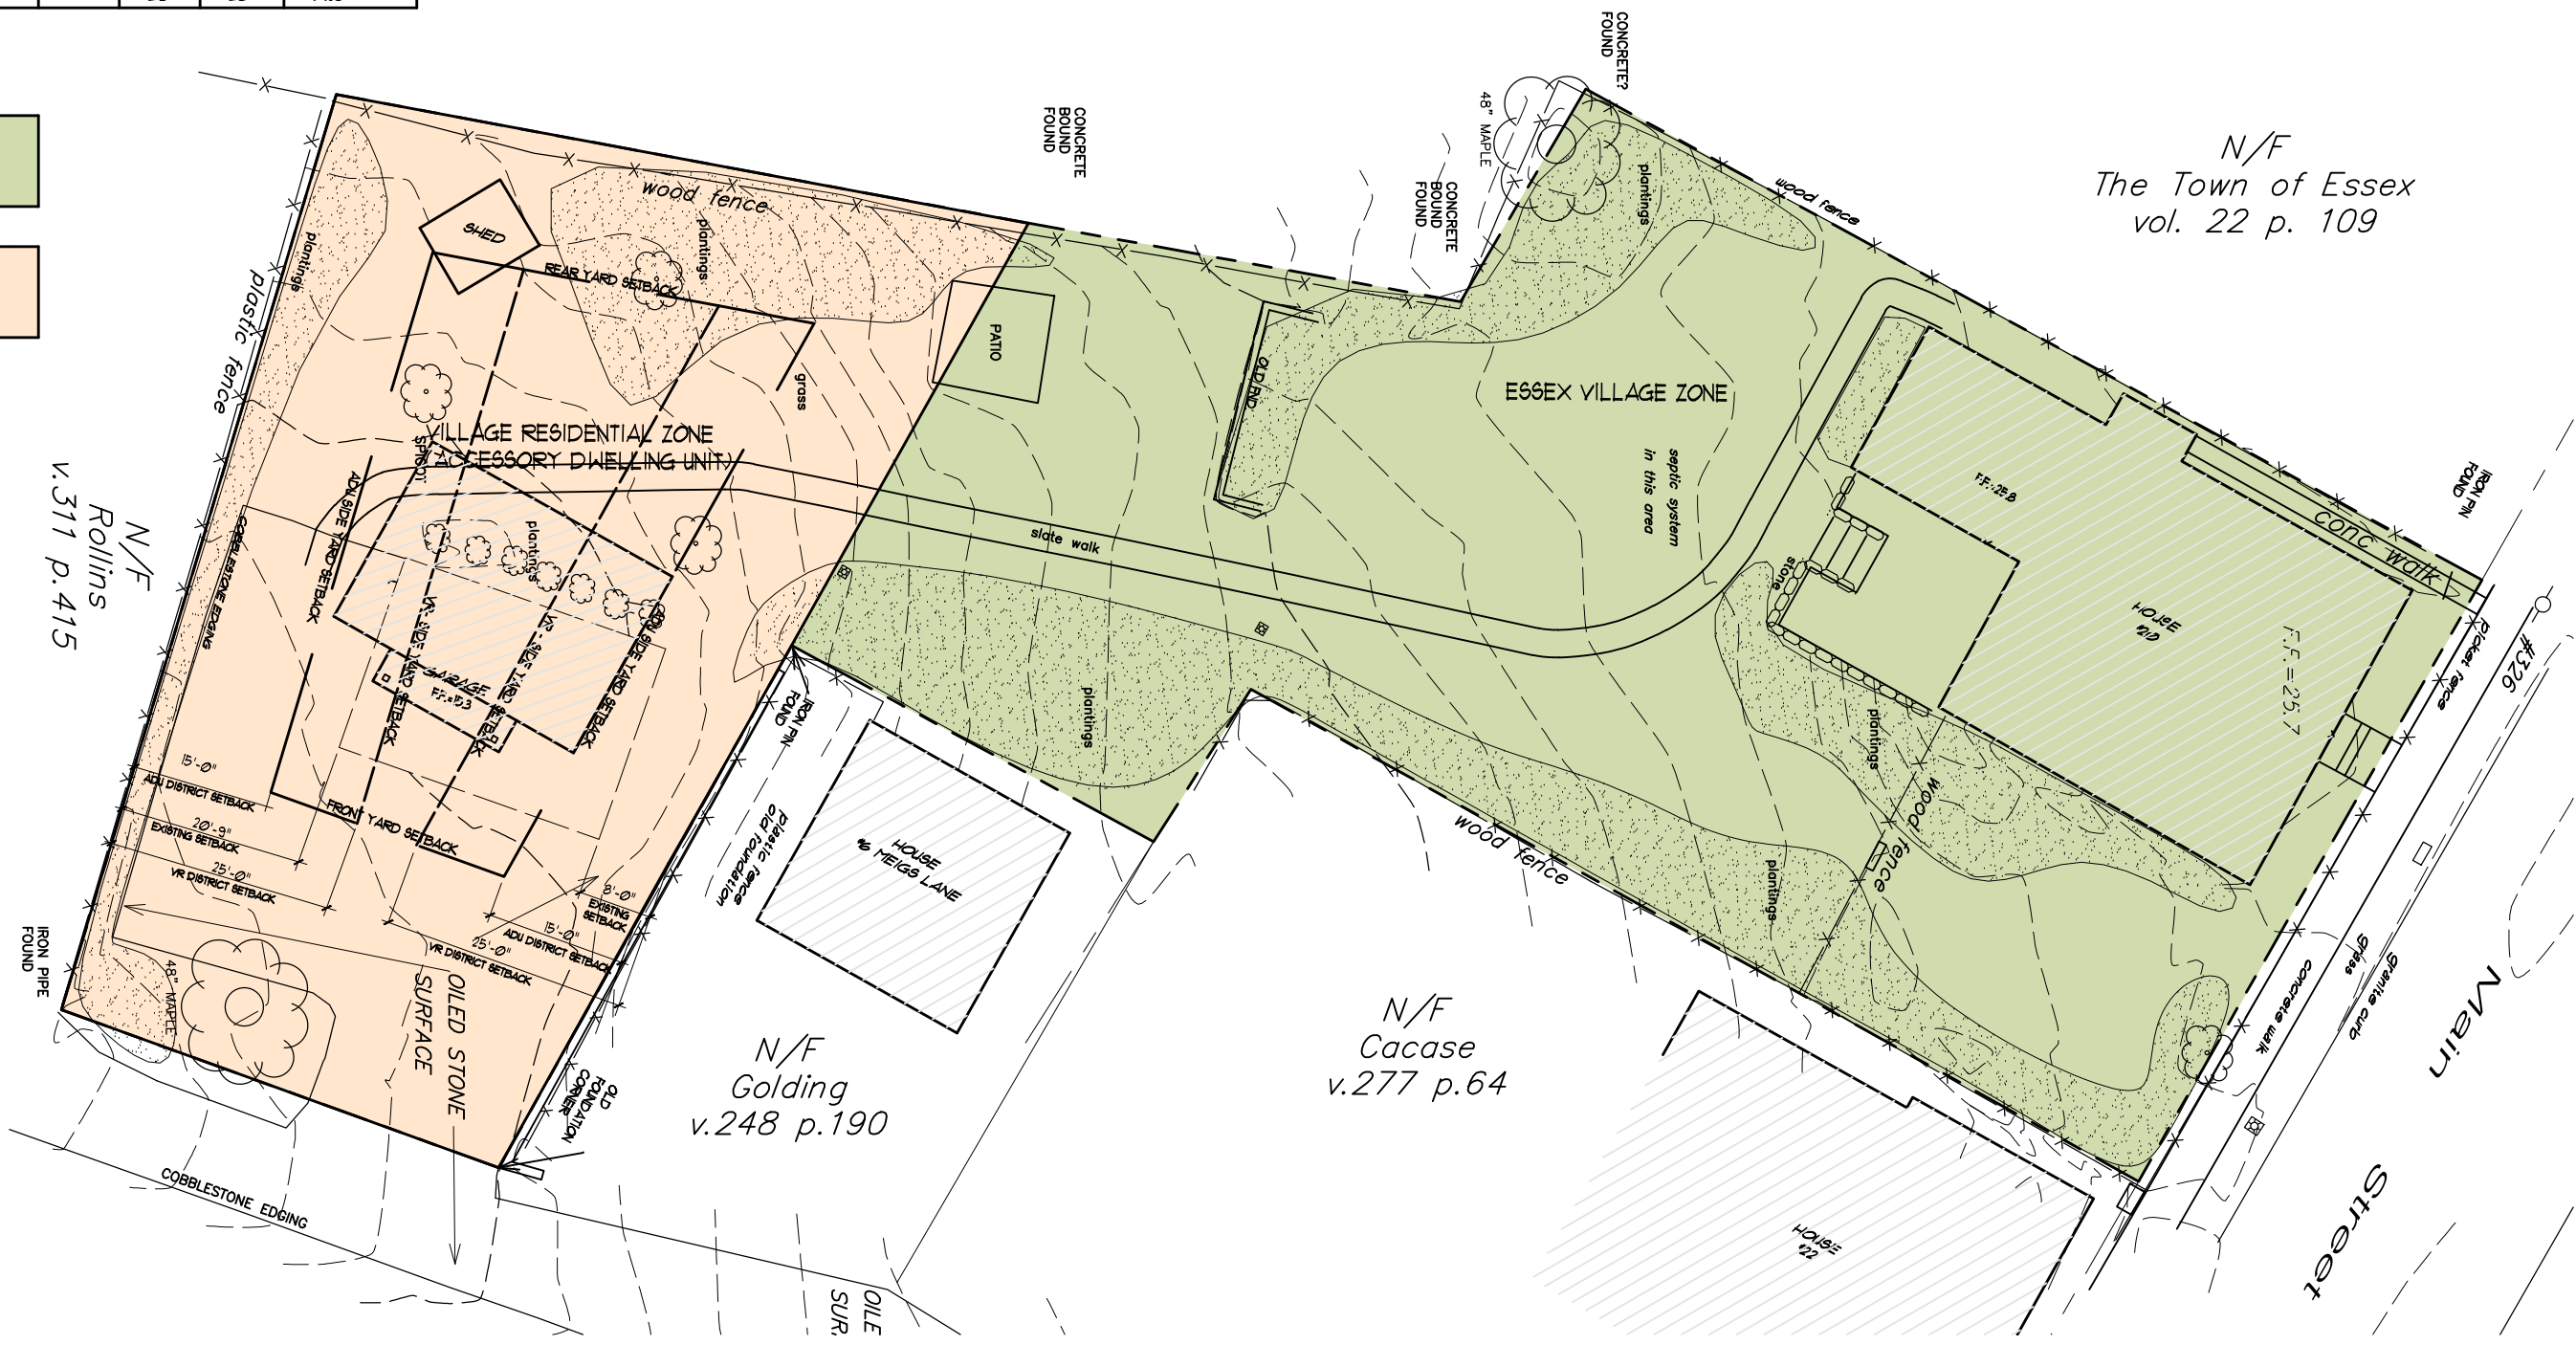

N/F  
The Town of Essex  
vol. 22 p. 109

N/F  
Rollins  
v. 311 p. 415

N/F  
Golding  
v. 248 p. 190

N/F  
Cacase  
v. 277 p. 64

DATE: 12 May 2020