


DISTRICT	SETBACKS				
	FRONT	SIDE	REAR	HEIGHT	COVERAGE
EV ESSEX VILLAGE	0'	5'	5'	30'	25%
VR VILLAGE RESIDENTIAL	30'	25'	30'	35'	10%
EXISTING	31'	8' - 21'	49'	15'	14%
PROPOSED	31'	8' - 21'	16'	23'	15.6%



- EV - ESSEX VILLAGE  
11,105 sf
- VR - VILLAGE RESIDENTIAL  
6,905 sf

N/F  
The Town of Essex  
vol. 22 p. 109

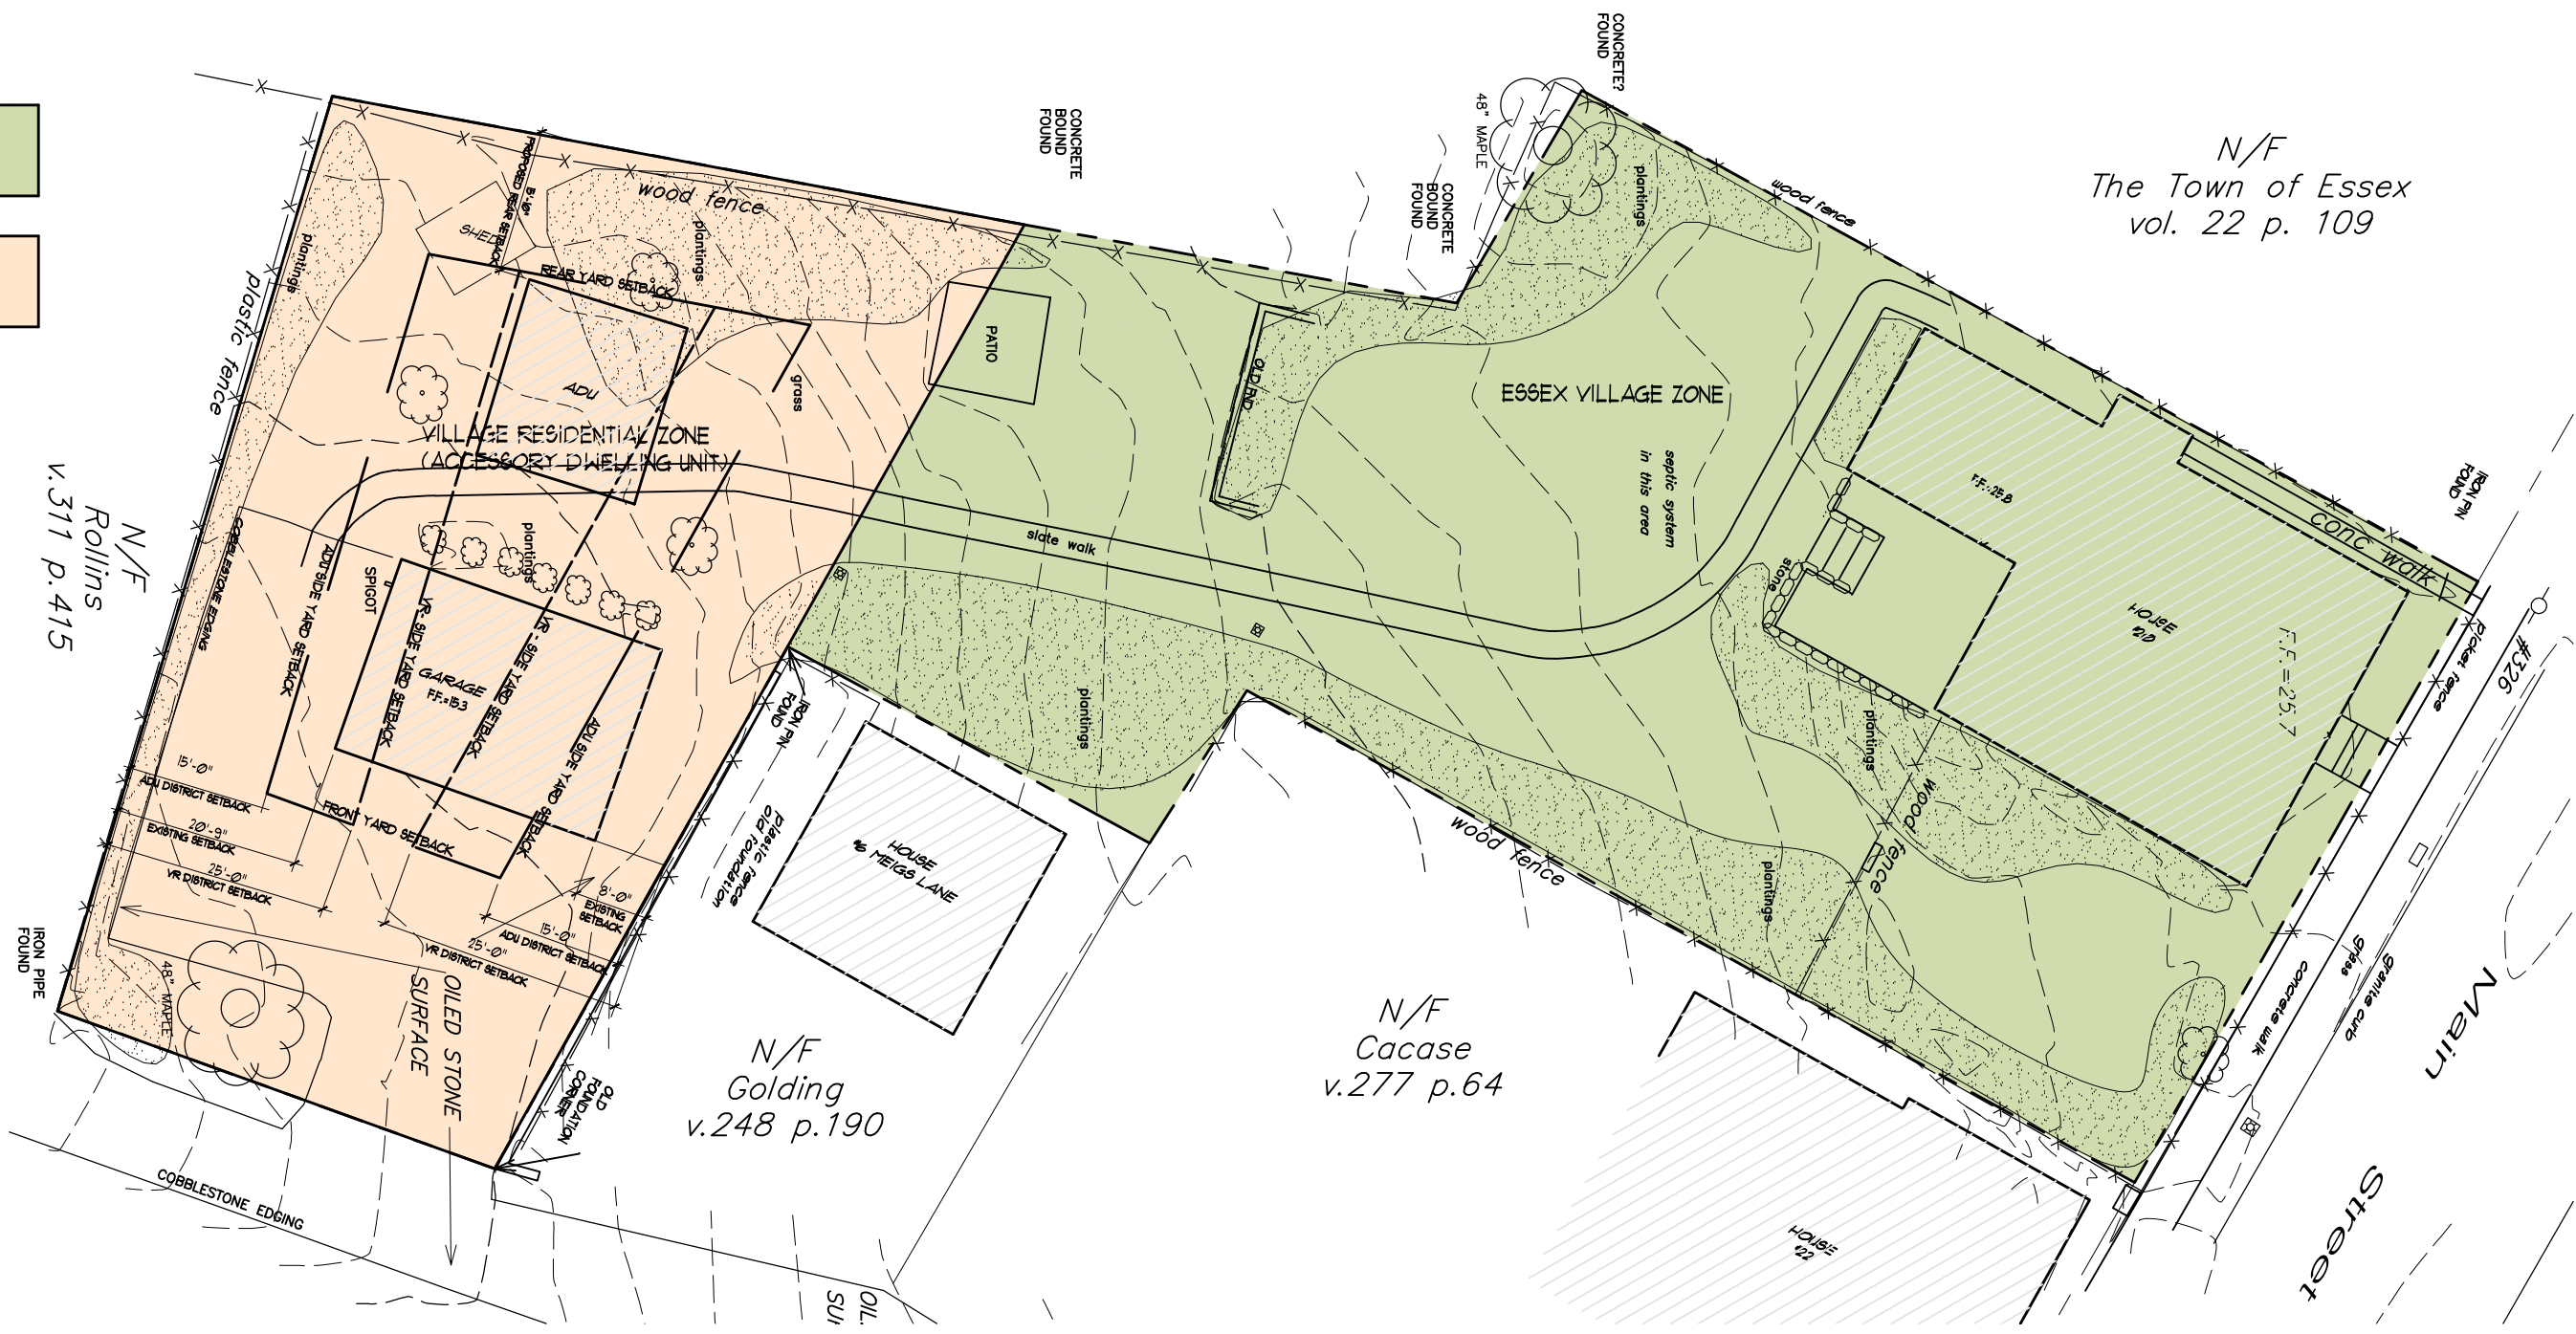

DATE: 12 May 2020