

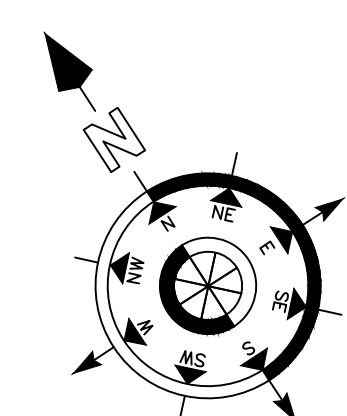
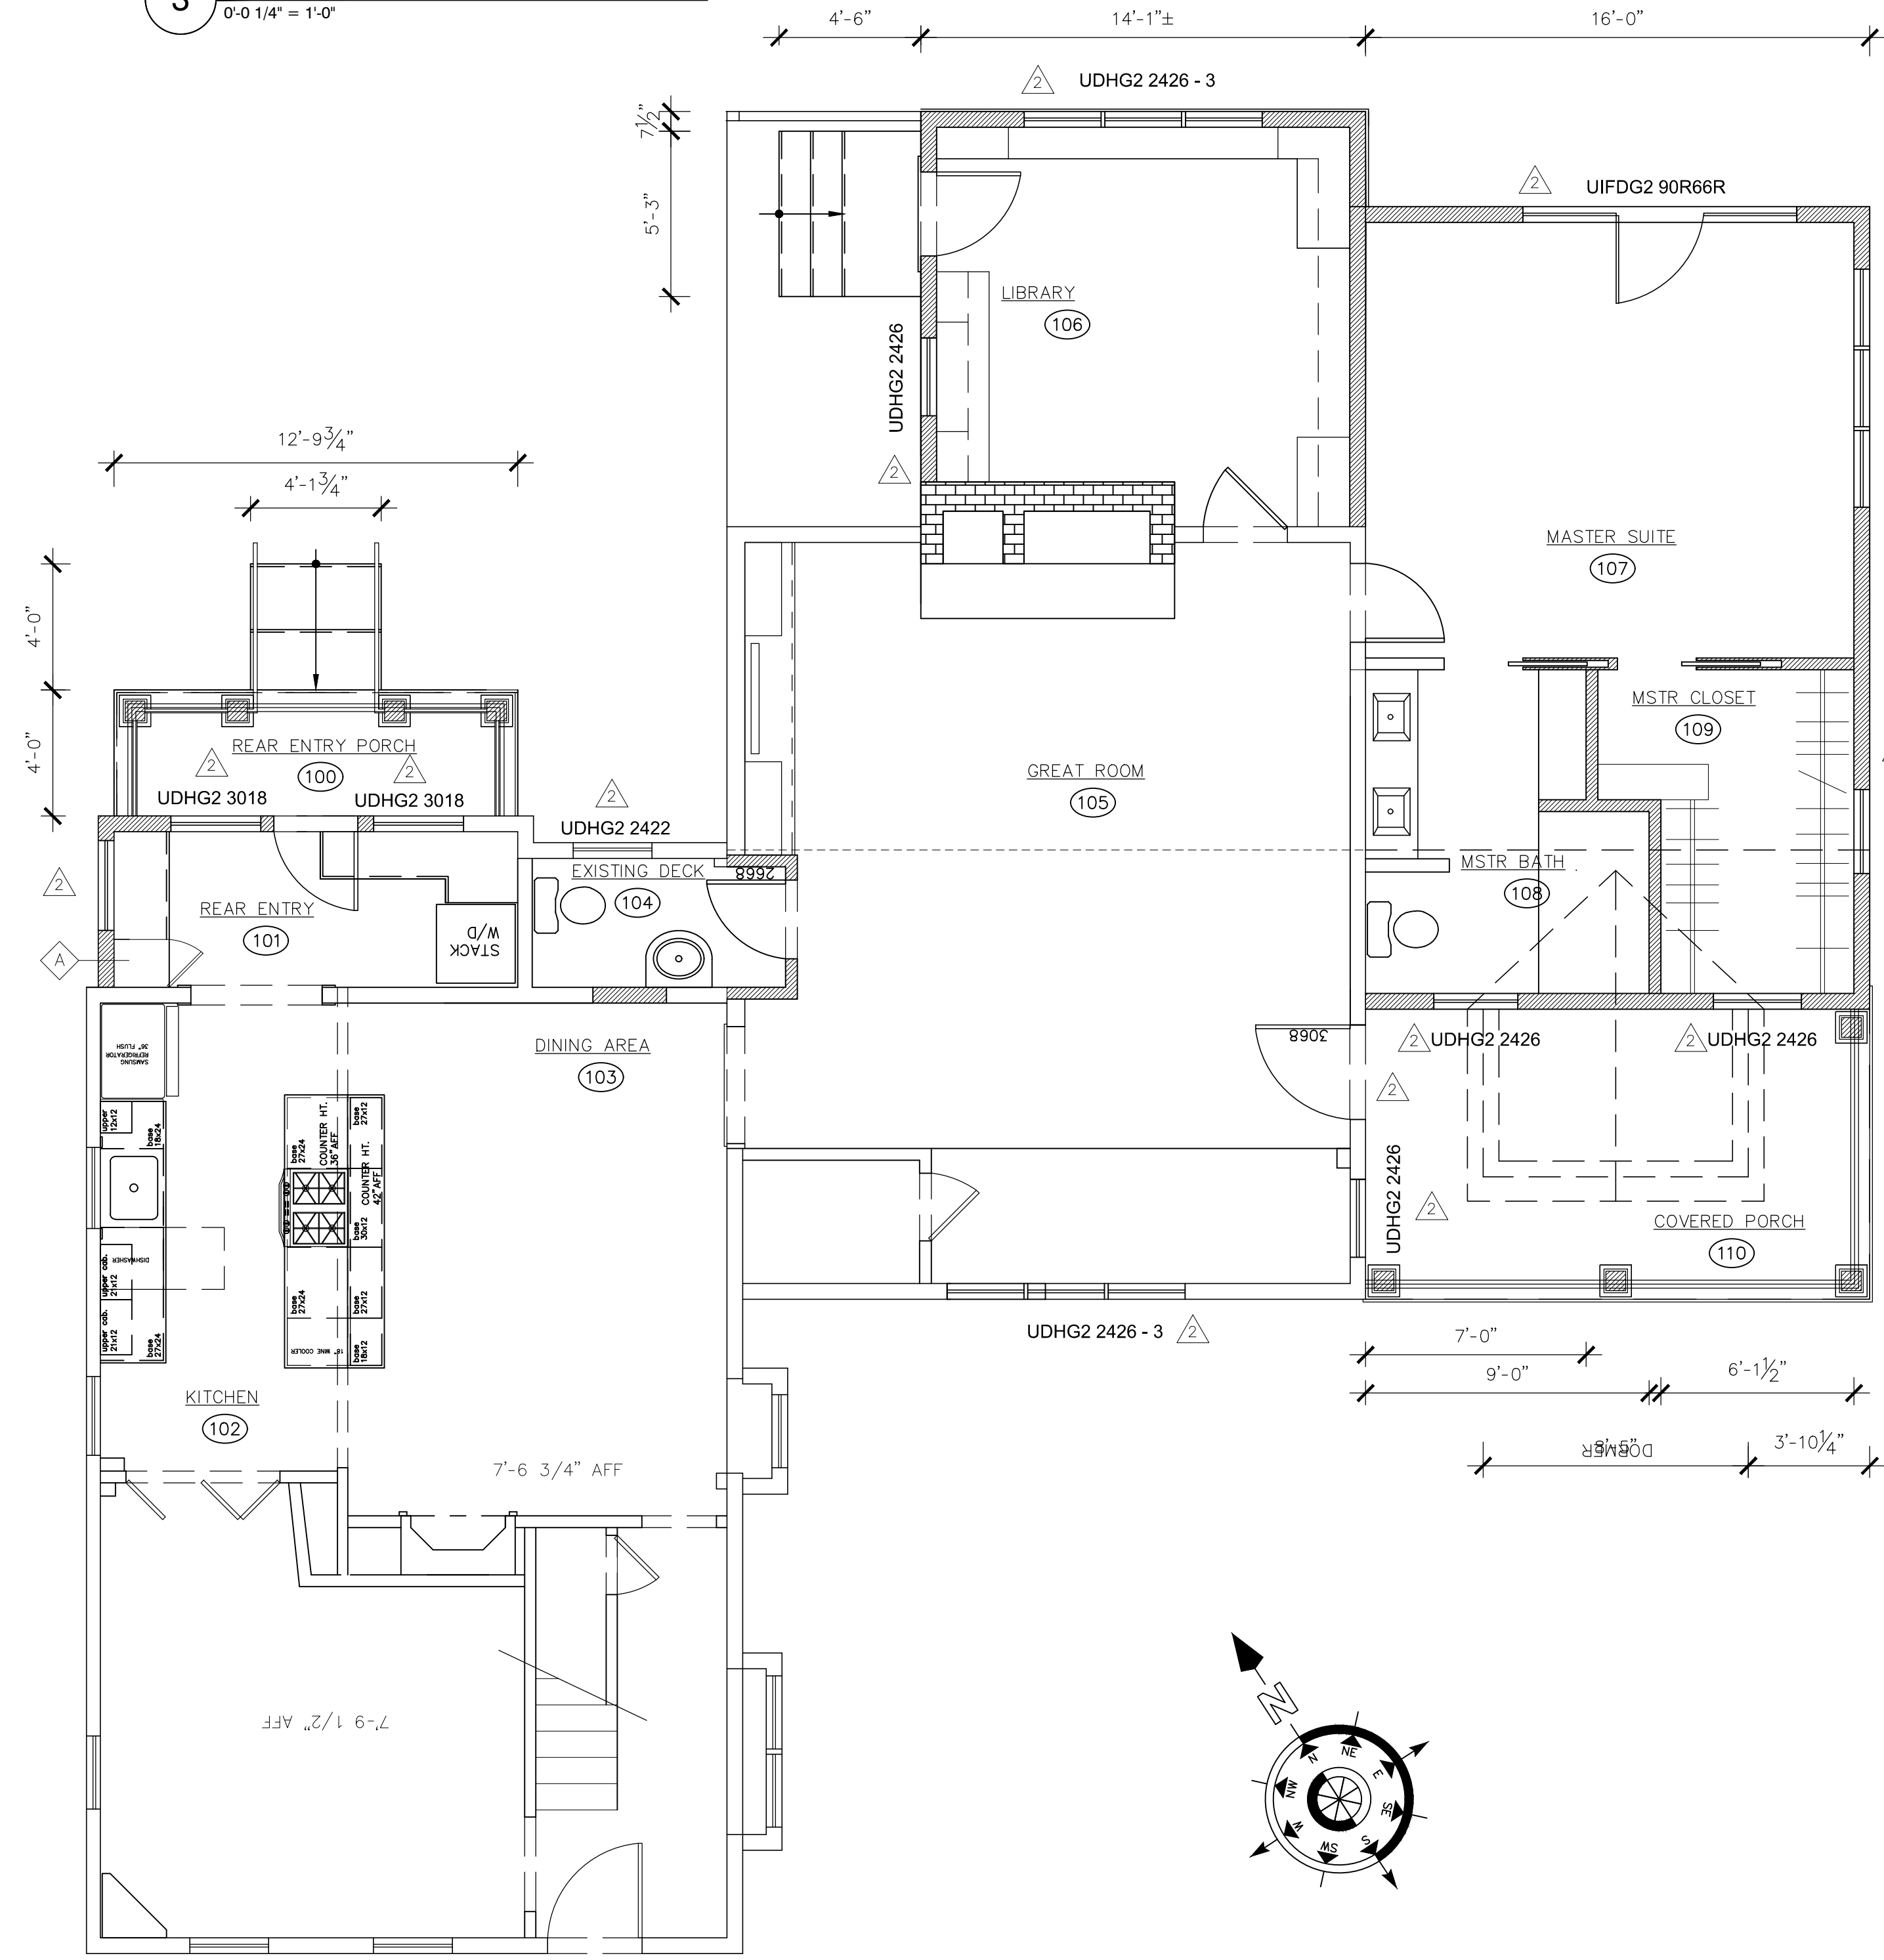


3 FIRST FLOOR CONSTRUCTION PLAN
0'-0 1/4" = 1'-0"

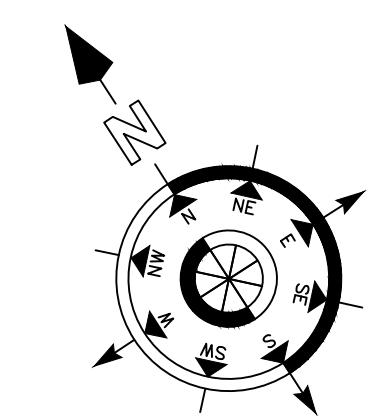

4 SECOND FLOOR CONSTRUCTION PLAN
0'-0 1/4" = 1'-0"

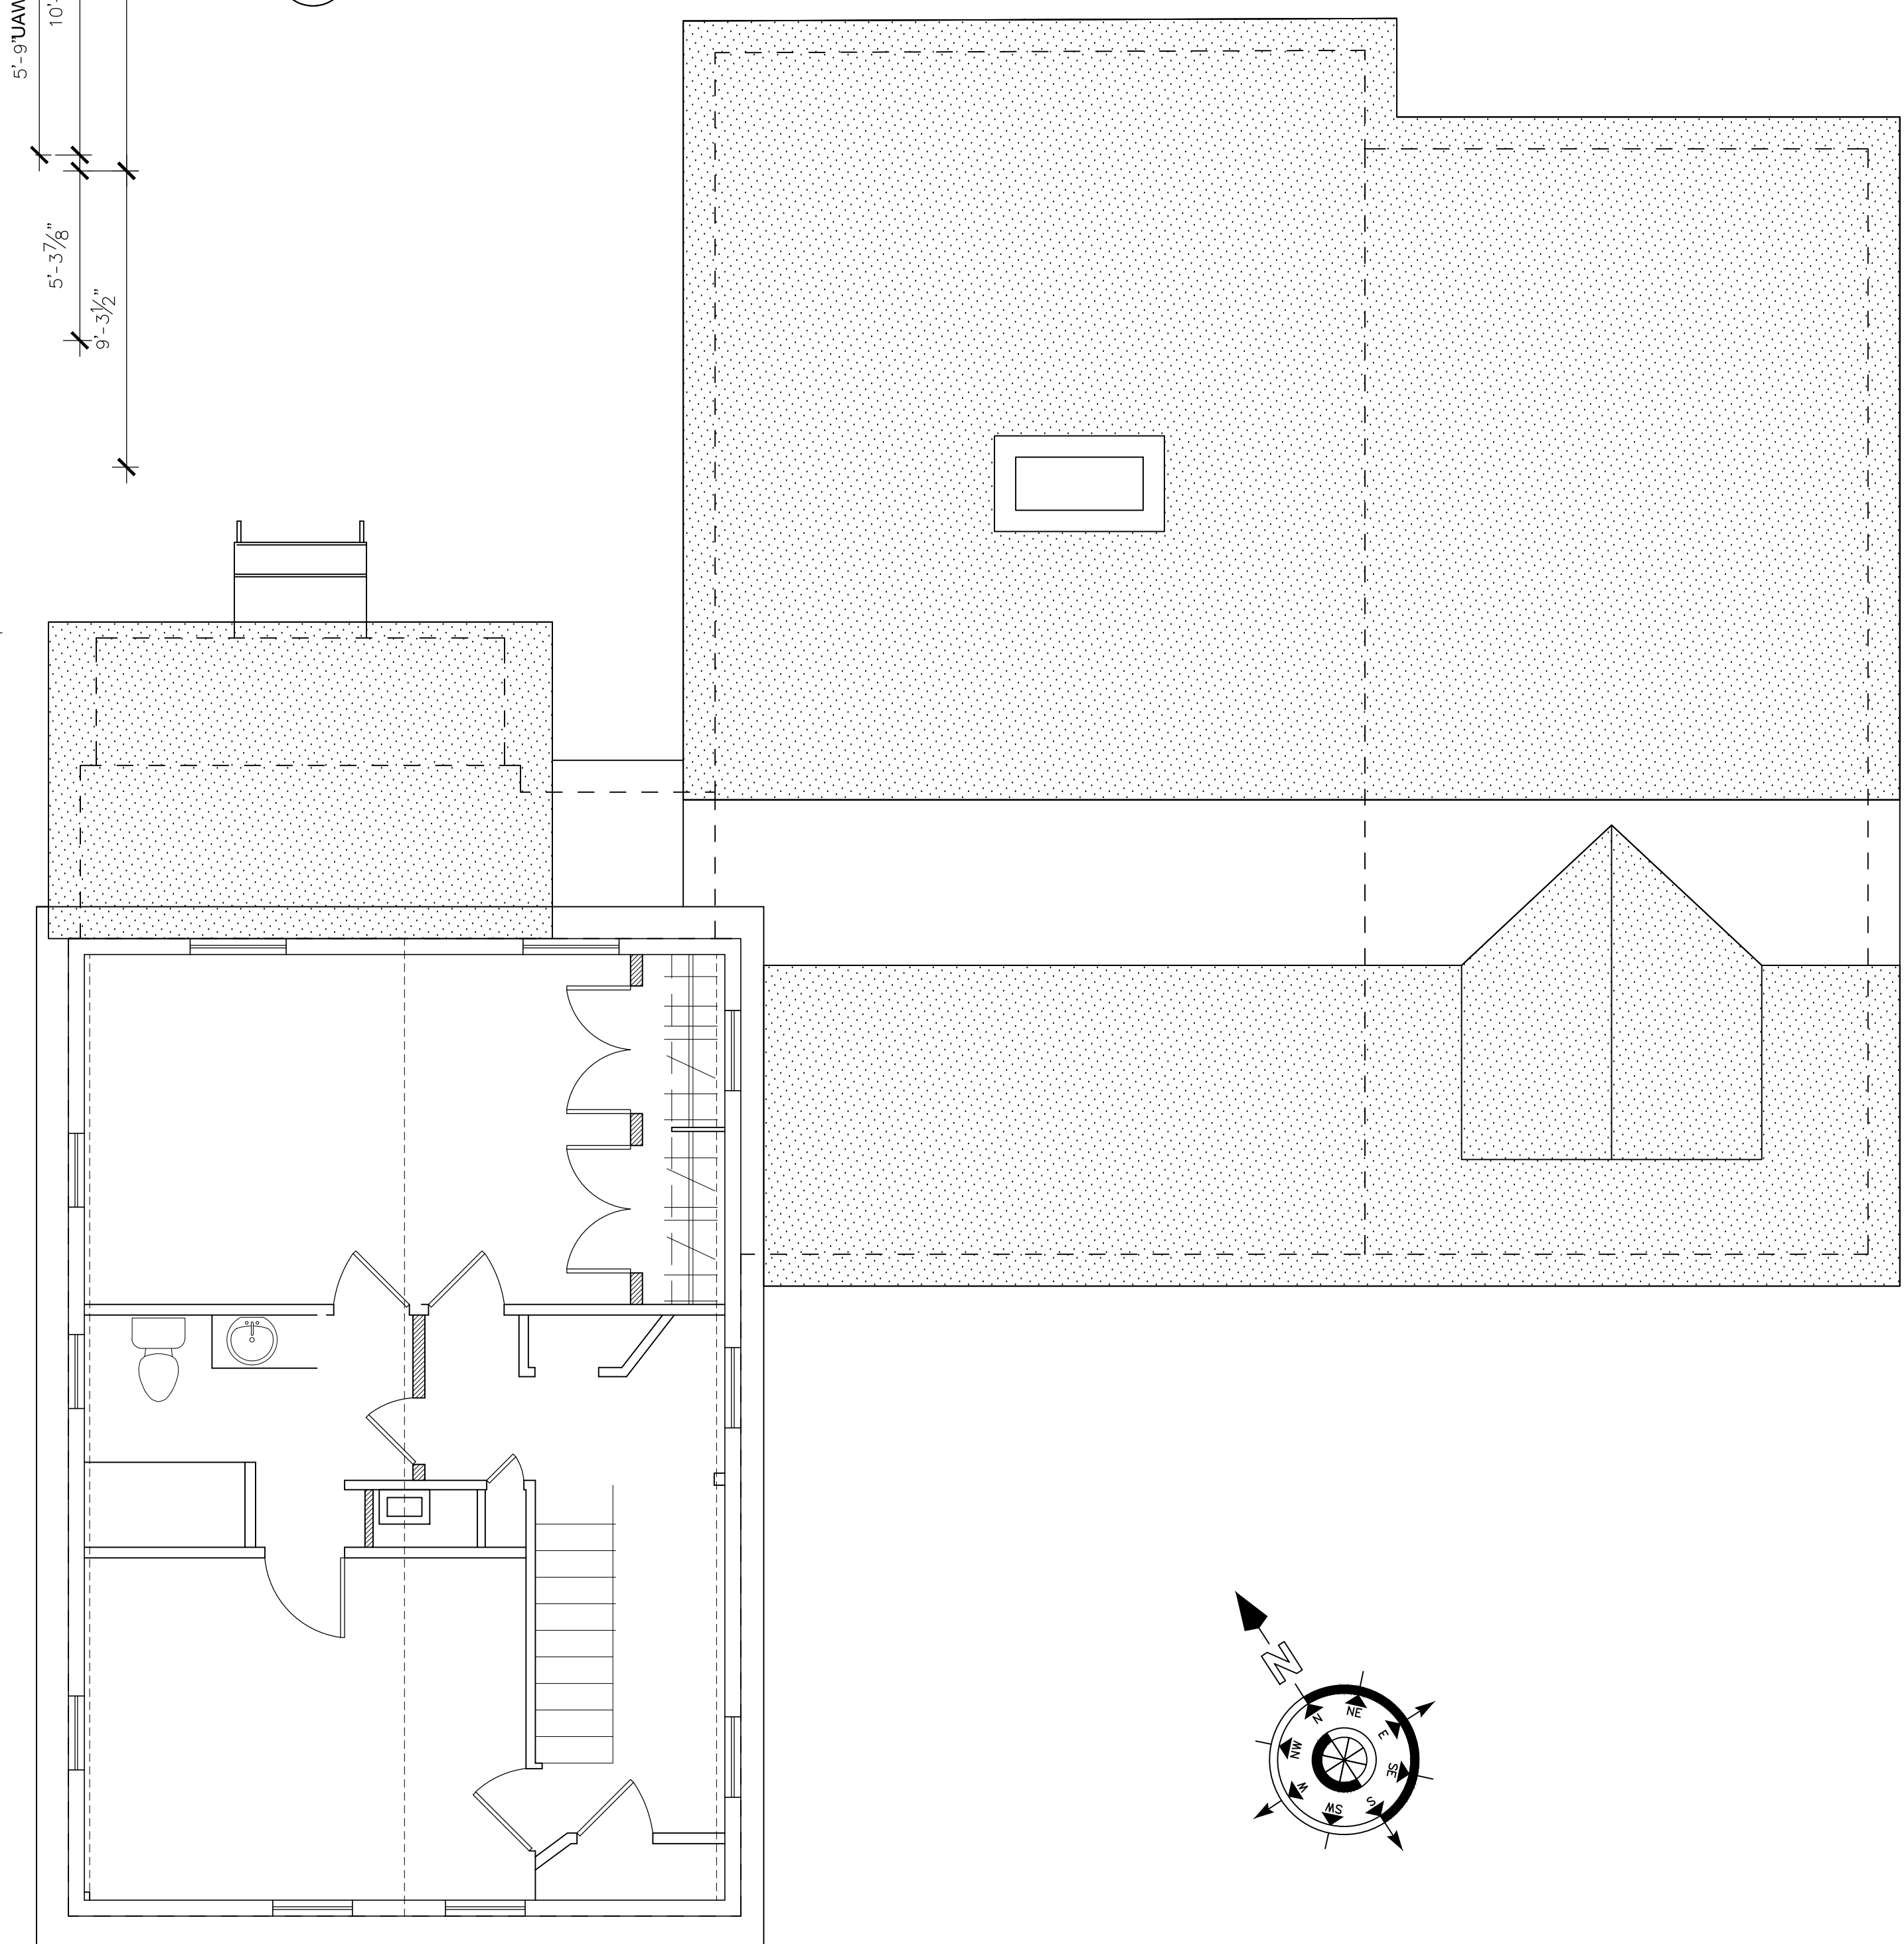

Total Design Source, LLC.
7 Pequot Park Rd, Unit 3
Essex, CT 06426
Tel: (860)388-0019
www.tdesignsource.com

| No. | Date | Revision | By |
|-----|------|----------|----|
| | | | |
| | | | |
CONSULTANTS:

PRELIMINARY DESIGN
NOT FOR CONSTRUCTION

**Bragdon/Brown
Residence**
83 North Main Street
Essex, CT
06426

PROJECT NUMBER:
22-037

FILE: R-A101
NAME: MCL
DATE: 09/09/22
SCALE: 1/4"=1'-0"

FIRST_AND_SECOND_FLOOR
CONSTRUCTION_PLANS

SHEET NUMBER:
A-101