

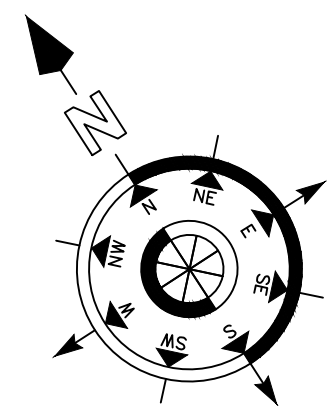
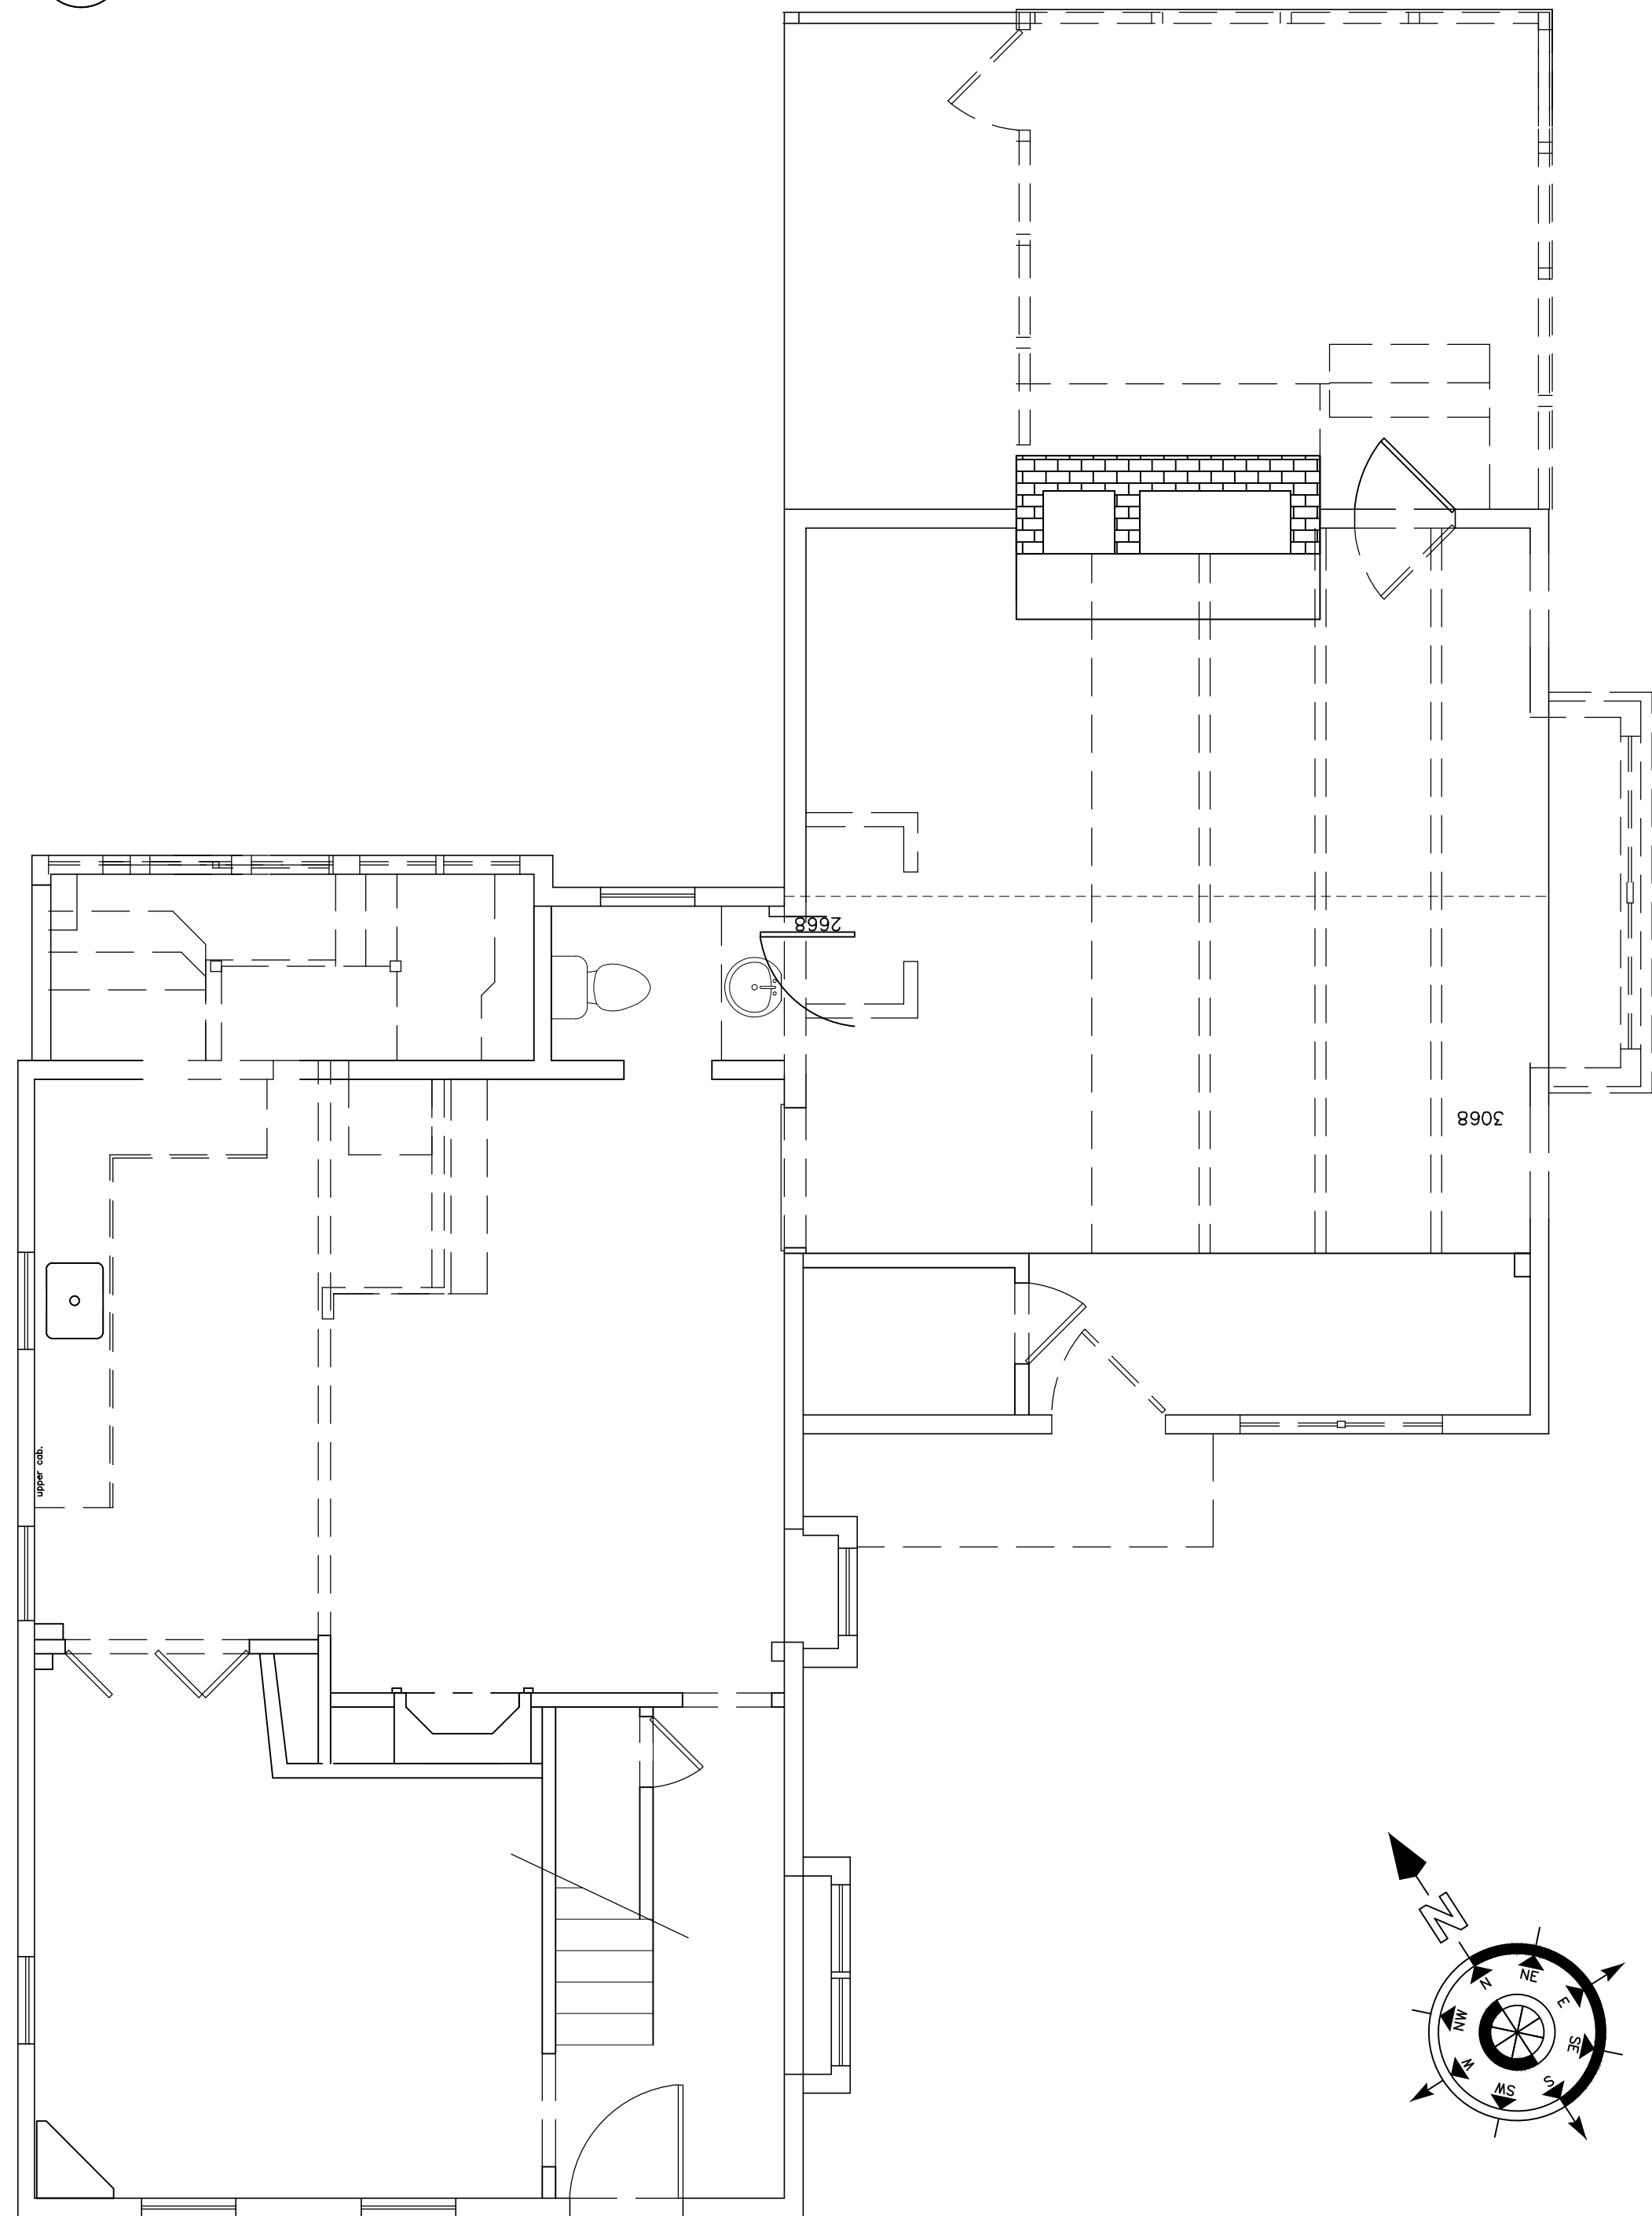



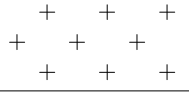

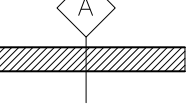






1 FIRST FLOOR DEMOLITION PLAN
 0'-0 1/4" = 1'-0"

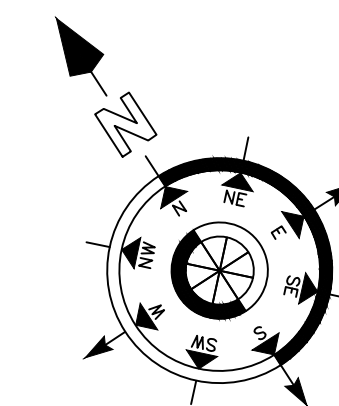

2 SECOND FLOOR DEMOLITION PLAN
 0'-0 1/4" = 1'-0"

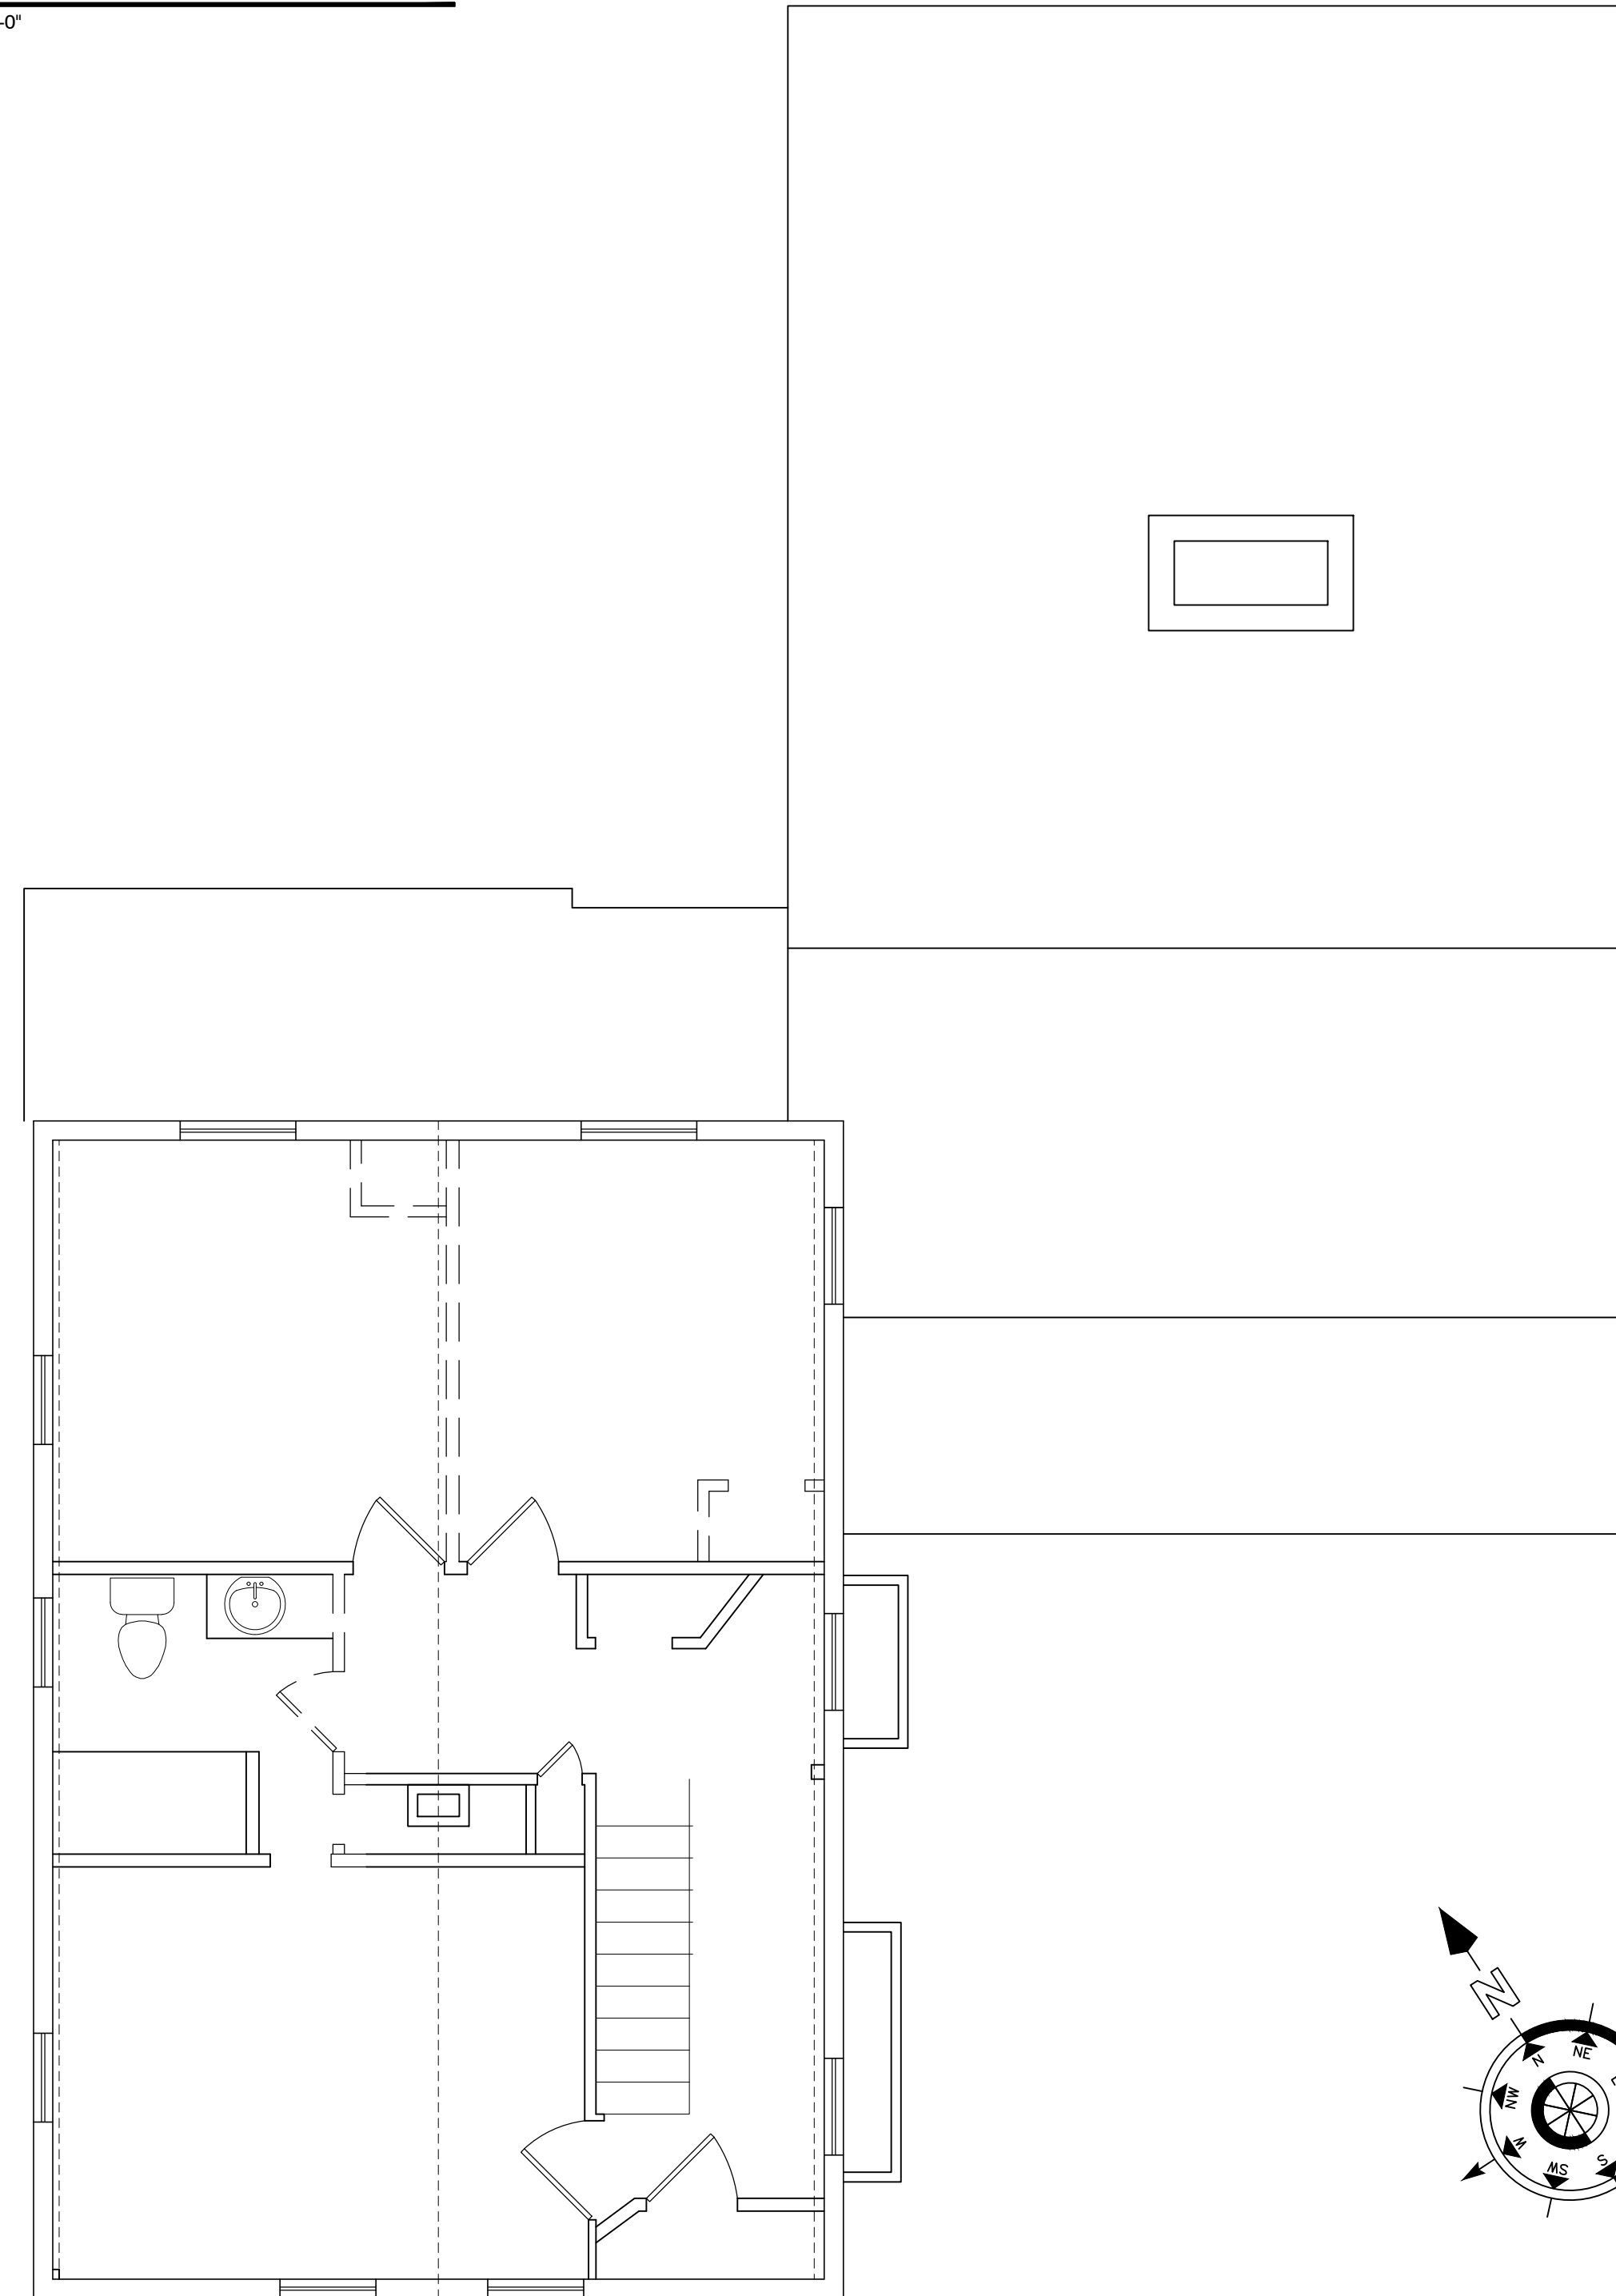

DEMOLITION AND CONSTRUCTION LEGEND

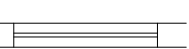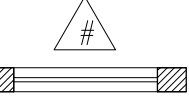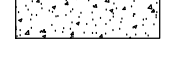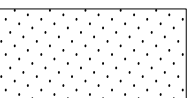-  EXISTING WALL OR PARTITION TO BE REMOVED
-  DEMO FLOOR TILE
-  EXISTING WALL OR PARTITION TO REMAIN
-  NEW WALL OR PARTITION AND TYPE
-  EXISTING DOOR
-  NEW DOOR/SIZE
-  EXISTING WINDOW
-  NEW WINDOW AND NUMBER
-  NEW FOUNDATION
-  NEW ROOF AREA OR NEW EXTERIOR SIDING

Total Design Source, LLC.
 7 Pequot Park Rd, Unit 3
 Essex, CT 06426
 Tel: (860)388-0019
 www.tdesignsource.com

No.	Date	Revision	By

CONSULTANTS:

PRELIMINARY DESIGN
 NOT FOR CONSTRUCTION

**Bragdon/Brown
 Residence**

83 North Main Street
 Essex, CT
 06426

PROJECT NUMBER:
22-037

FILE: BB-A100
 NAME: MCL
 DATE: 09/09/22
 SCALE: 1/4"=1'-0"

FIRST_AND_SECOND_FLOOR
 DEMOLITION_PLANS
 AND_LEGEND

SHEET NUMBER:
A-100